

RFDS - CHARLEVILLE ACCOMMODATION


AT
JOHN FLYNN WAY
LOT 53 ON SP253460
CHARLEVILLE AIRPORT
AUTHORITY OF MURWEH SHIRE COUNCIL

FOR
RFDS

ISSUE FOR DEVELOPMENT APPLICATION

DOCUMENT SCHEDULE REV.

001	COVER SHEET	2
050	SITE & LOCATION PLAN	2
100	TYPICAL FLOOR PLAN	2
190	ROOF PLAN	2
200	OVERALL SITE ELEVATIONS	2
201	OVERALL UNIT ELEVATIONS	2
900	PERSPECTIVES - SHEET 1	2

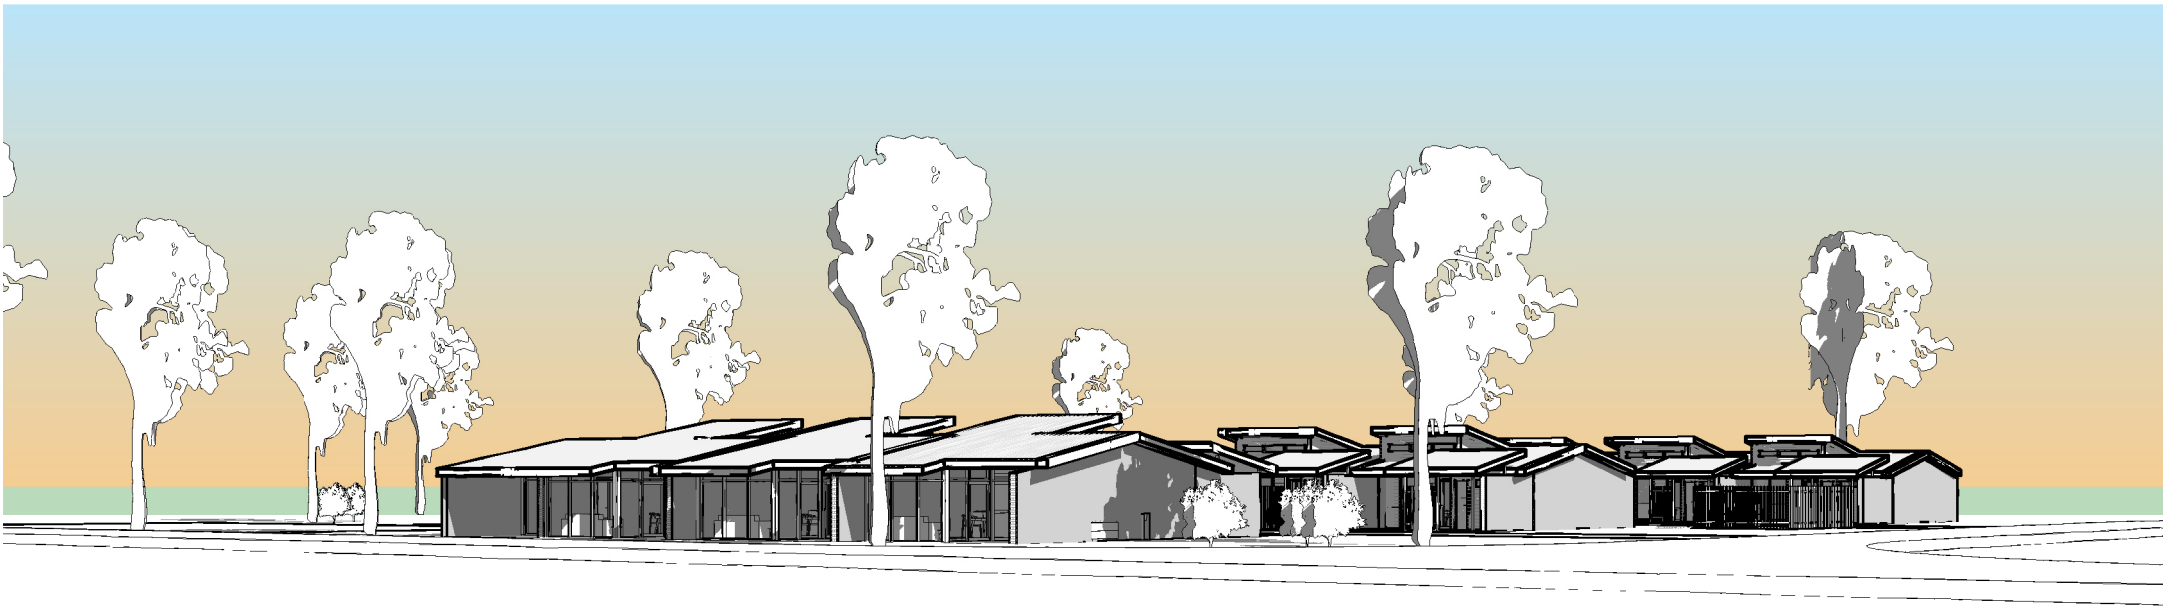



2 EXISITNG SITE BOUNDARY
1 : 2000



1 PROPOSED SITE BOUNDARY ALIGNMENT
1 : 2000

NOTE;
DISTANCES & BEARINGS SHOWN
INDICATIVE ONLY.
FINAL DISTANCES & BEARINGS TO BE
CONFIRMED BY SURVEYOR.



1 LOCATION PLAN
200 1 : 20000


PROPOSAL

- SITE AREA APPROX. 6540m²
- 14 ONE LEVEL TOWN HOUSES
- 14 DESIGNATED CAR PARKS
- 6 VISITOR CAR PARKS
- 985 GFA - 15% SITE COVER (APPROX)







2 SITE PLAN
200 1 : 1500

PRINTED 21/03/2025 10:54:04 AM

 

PRELIMINARY NOT FOR CONSTRUCTION



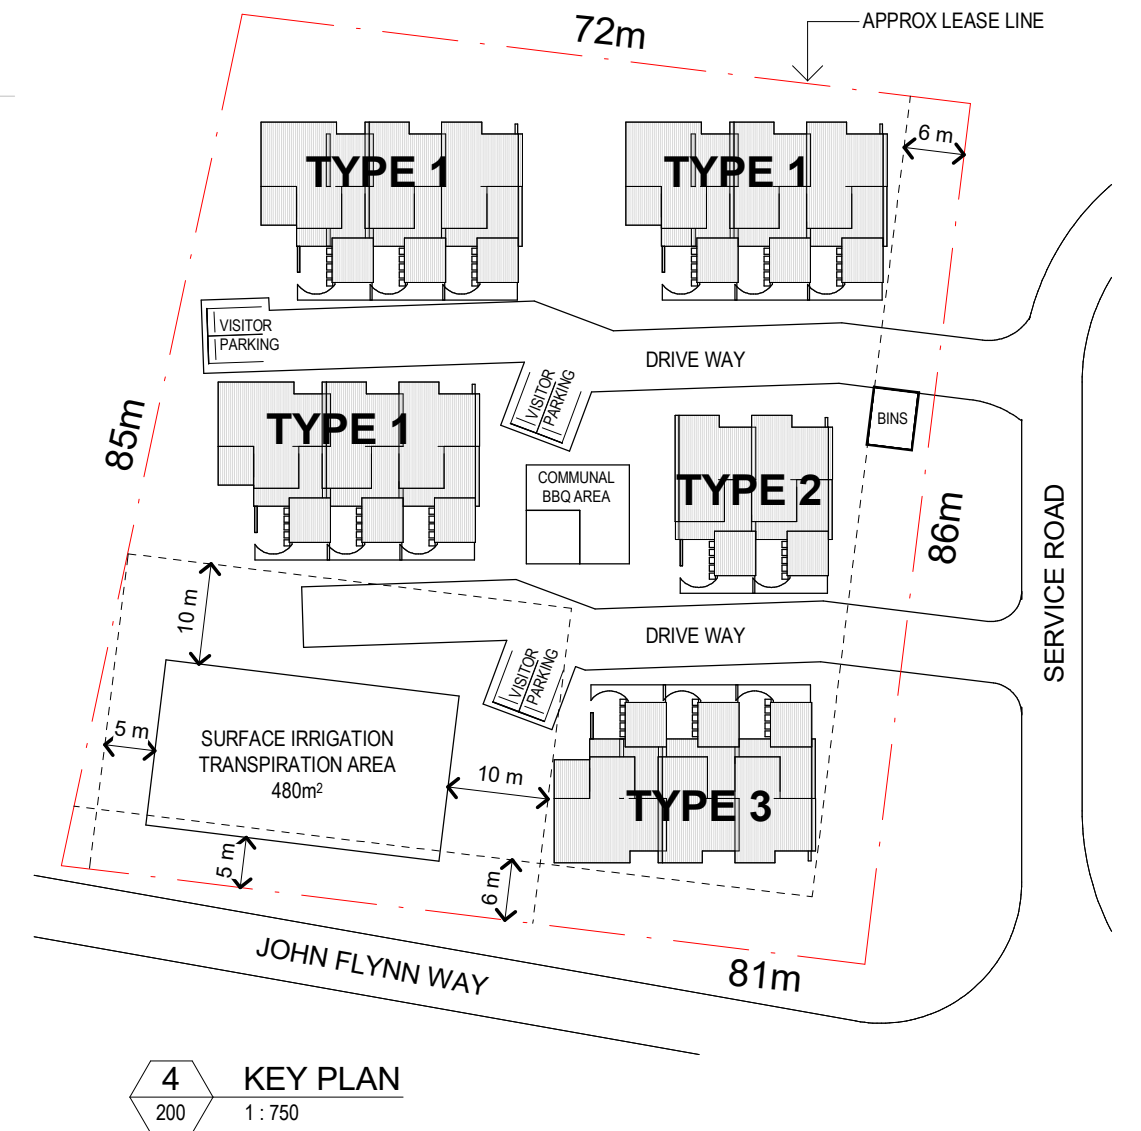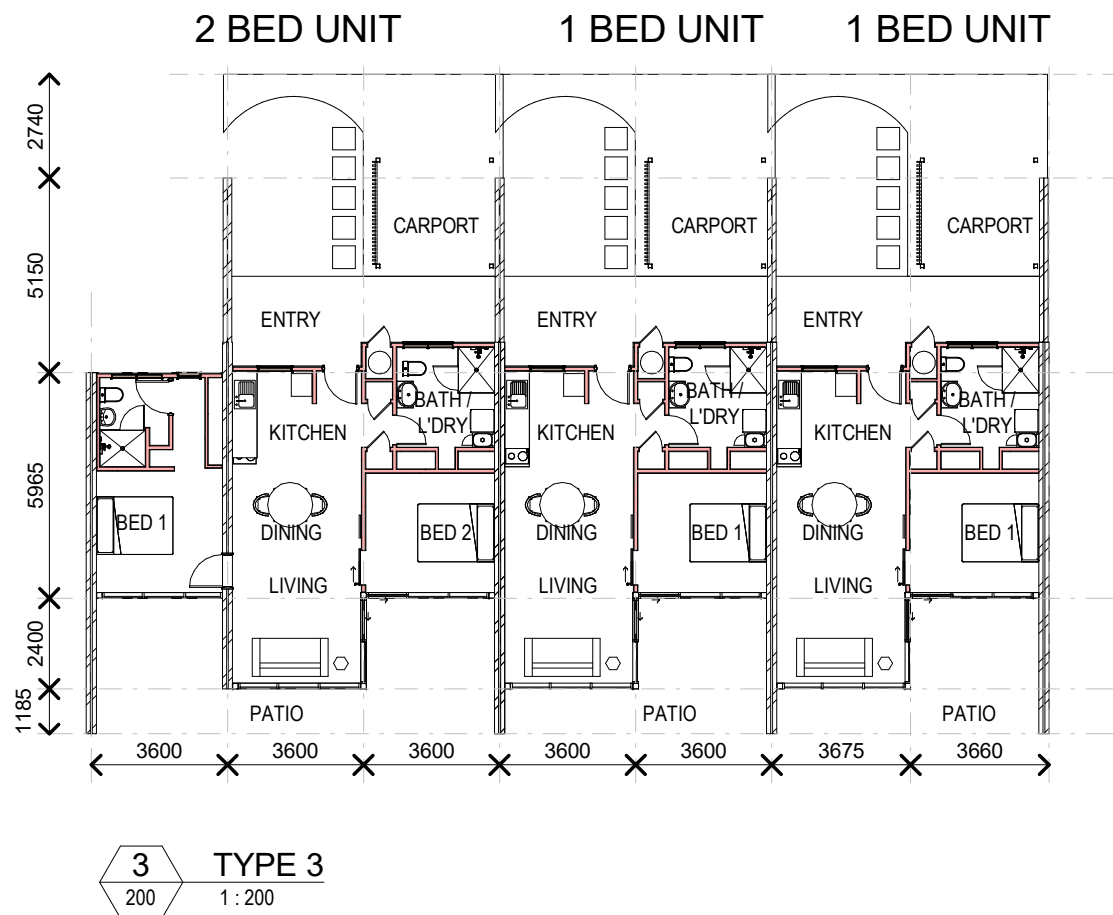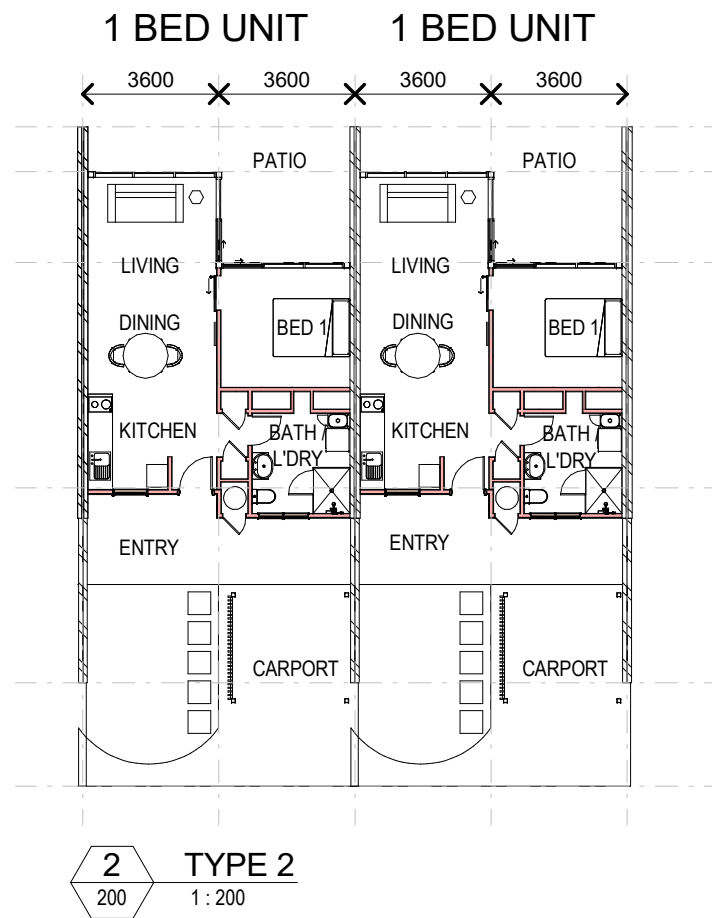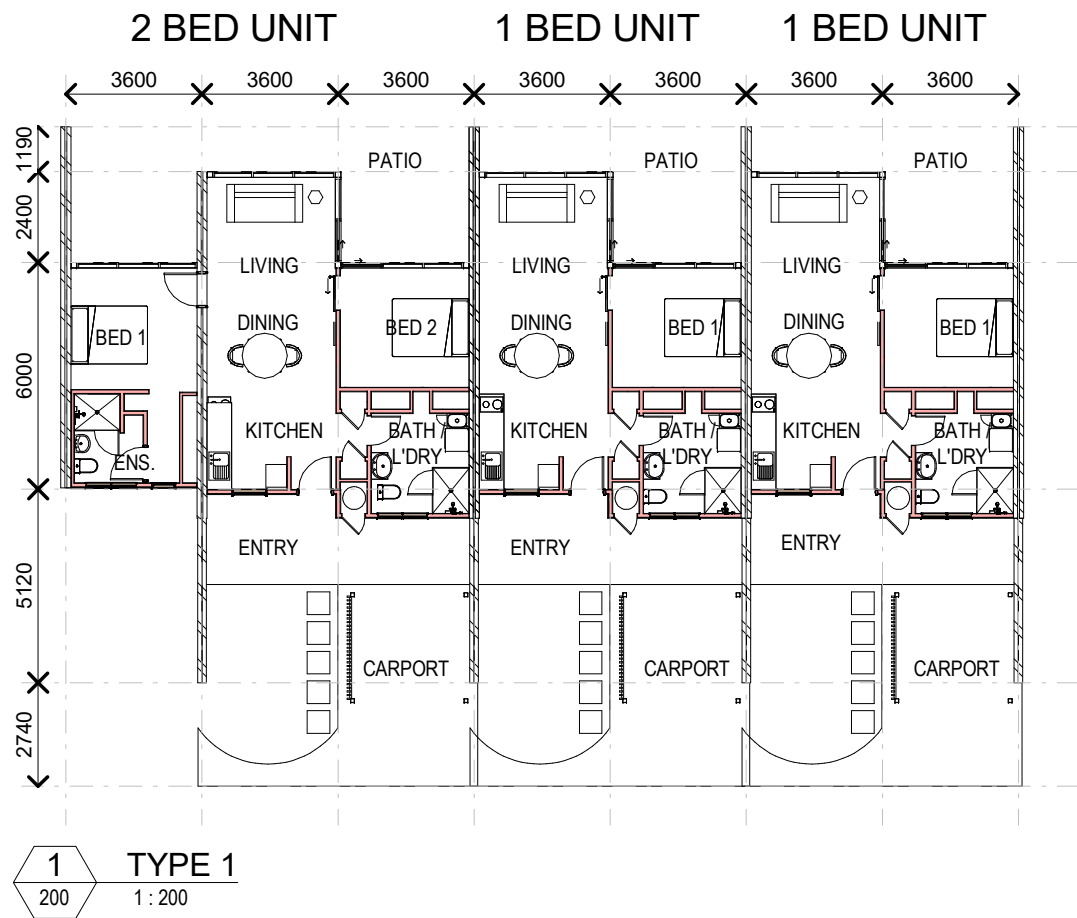

PRINTED 21/03/2025 10:54:10 AM



PRELIMINARY NOT FOR CONSTRUCTION



**Medhurst
Architects**

no.	details	date	by	Client
1	PRELIMINARY	31.08.23	CU	
2	PRELIMINARY	21.03.25	CU	

ALL DIMENSIONS TO BE CHECKED ON SITE DO NOT SCALE



Project
RFDS - CHARLEVILLE ACCOMMODATION

Date
21.03.25

Scale
As indicated @ A3

Drawn
CU

Checked
CU

Stage
DD

Project no.
811 813

Drawing title
TYPICAL FLOOR PLAN

Drawing no.
100

Issue
2


Medhurst Architects Pty Ltd . ABN 18 622 555 775

T: 07 3368 2318

92 PETRIE TERRACE QLD 4000

www.medhurstarchitects.com.au

COPYRIGHT © Medhurst Architects Pty Ltd

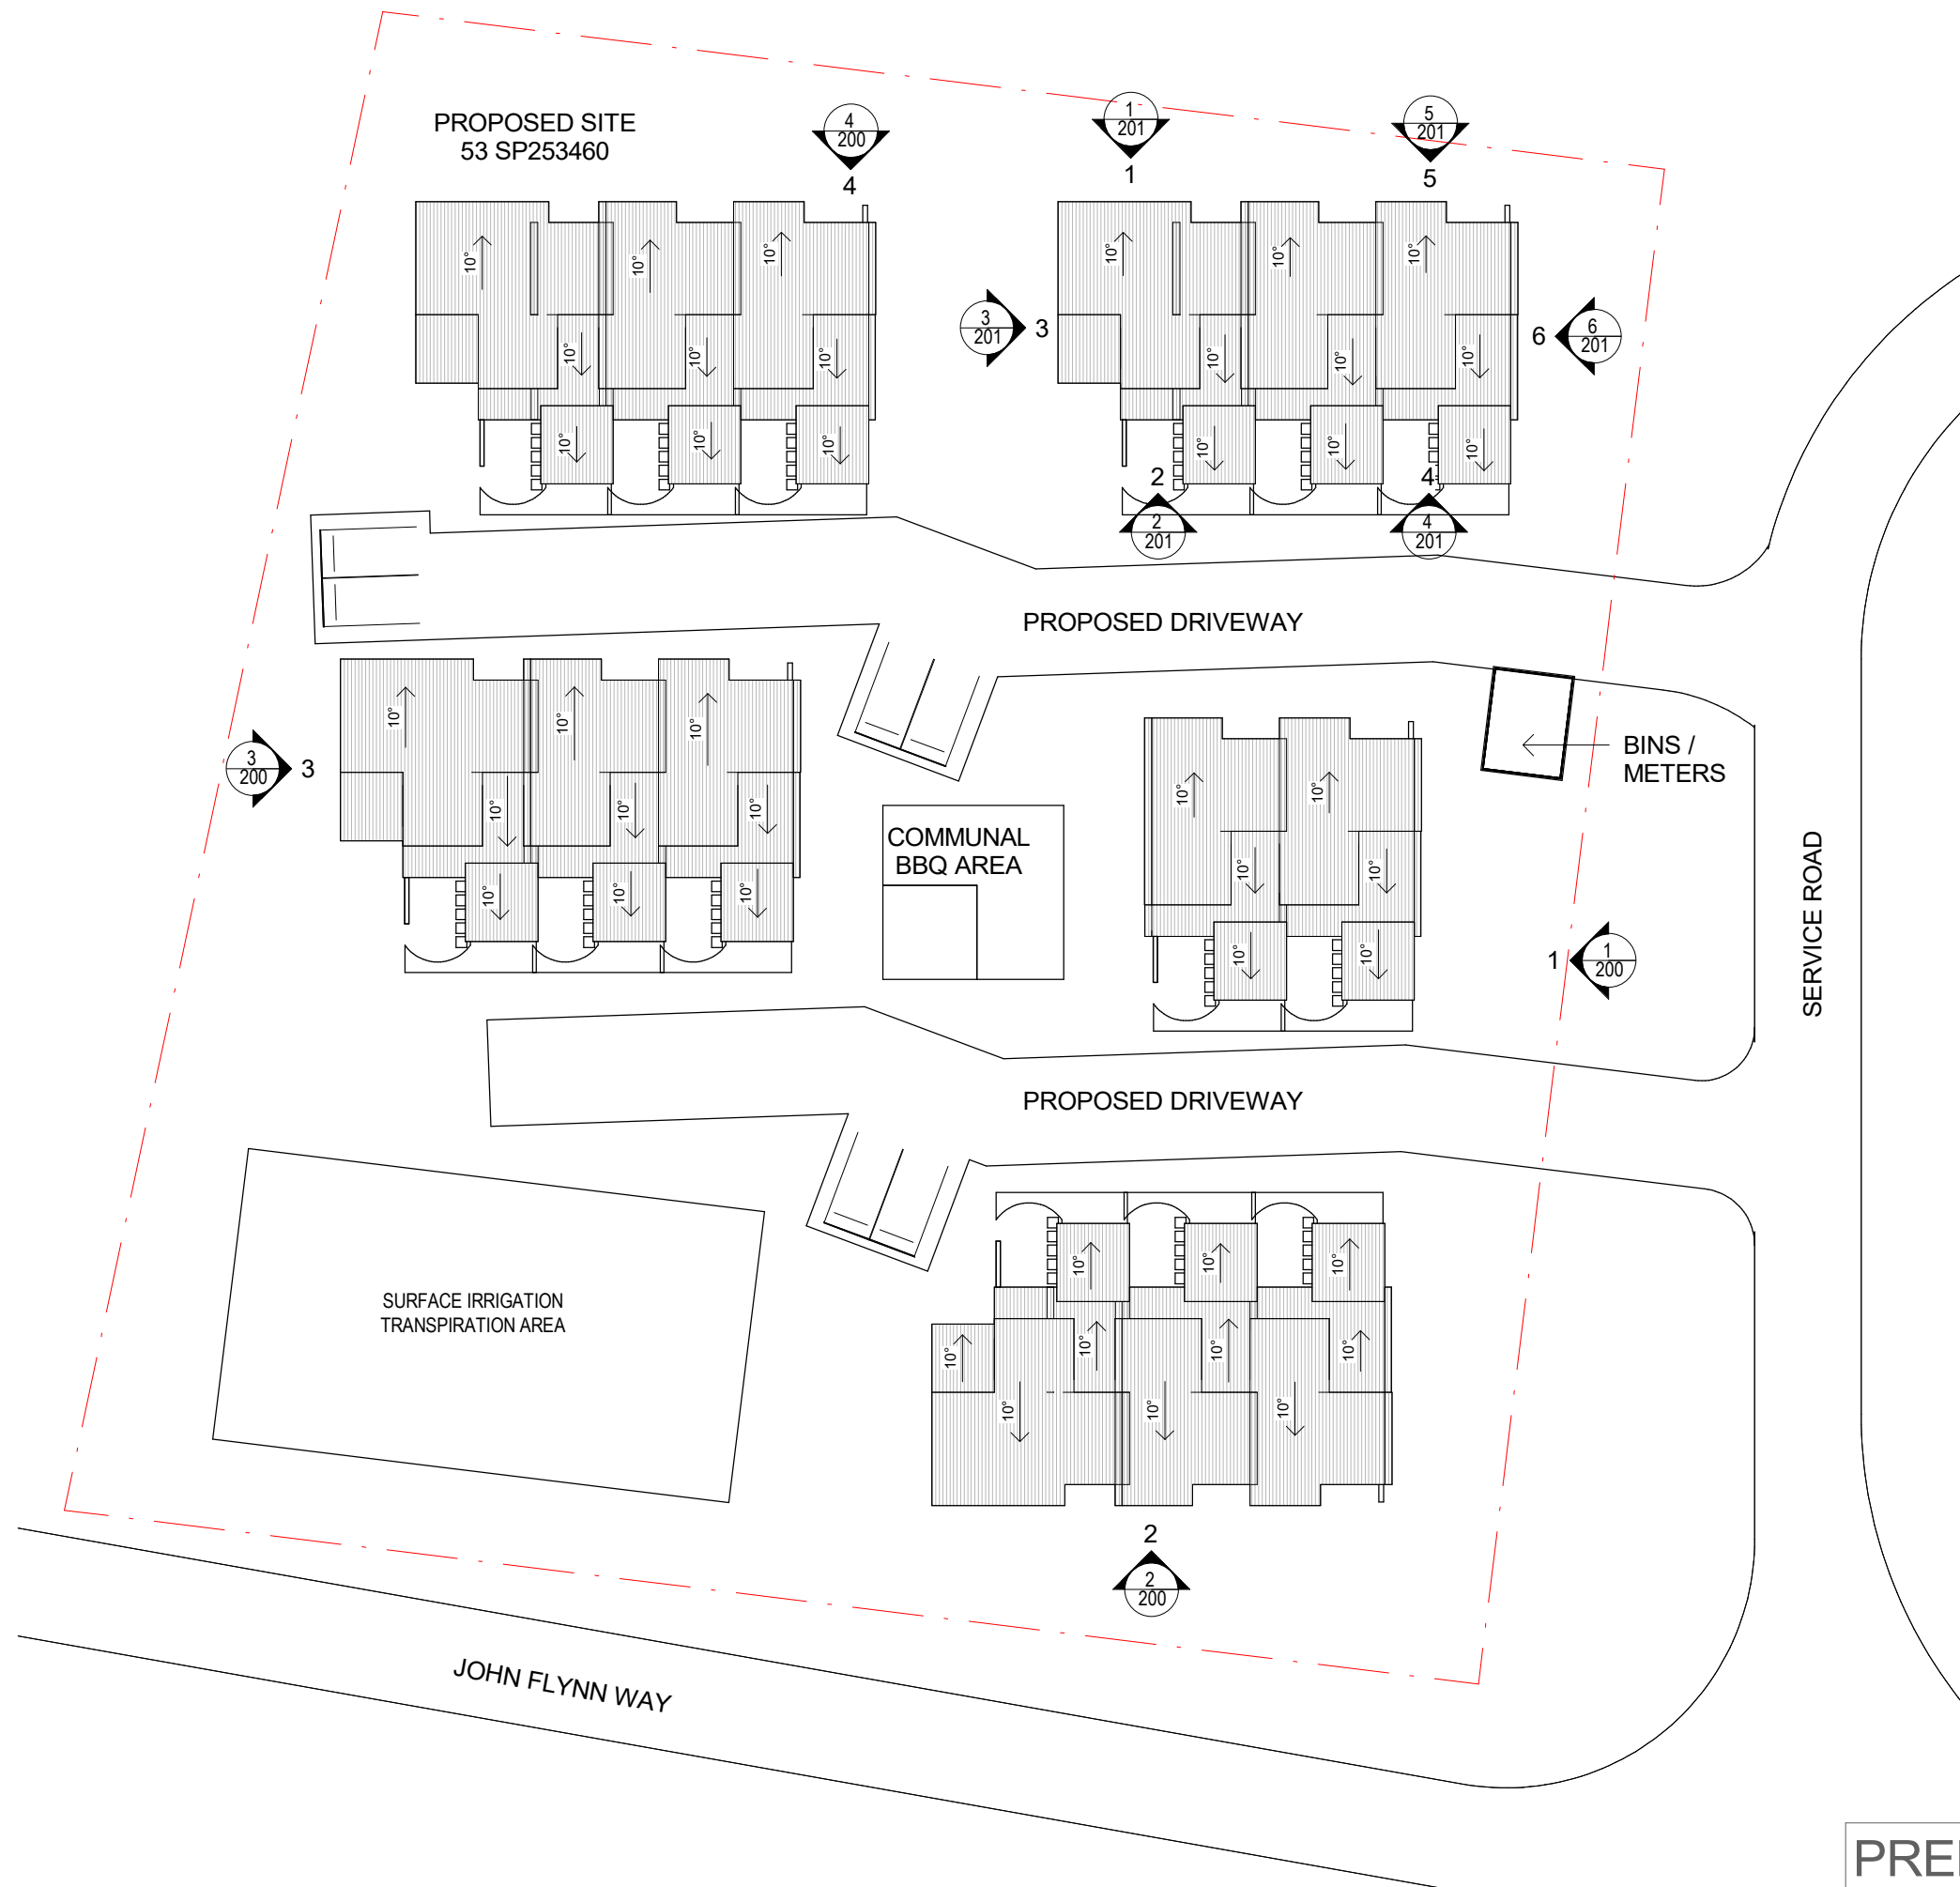

PRINTED 26/03/2025 3:37:24 PM

PRELIMINARY NOT FOR CONSTRUCTION



**Medhurst
Architects**

no.	details	date	by	Client
1	PRELIMINARY	31.08.23	CU	
2	PRELIMINARY	21.03.25	CU	
3	PRELIMINARY	26.03.25	CU	

ALL DIMENSIONS TO BE CHECKED ON SITE DO NOT SCALE



Project
RFDS - CHARLEVILLE ACCOMMODATION

Date 26.03.25 Scale 1 : 400 @ A3
Medhurst Architects Pty Ltd . ABN 18 622 555 775

Drawing title
ROOF PLAN


Drawing no. 190
www.medhurstarchitects.com.au

Issue 3

Stage DD Project no. 811 813
92 PETRIE TERRACE QLD 4000

Drawn Checked
T. 07 3368 2318


COPYRIGHT © Medhurst Architects Pty Ltd

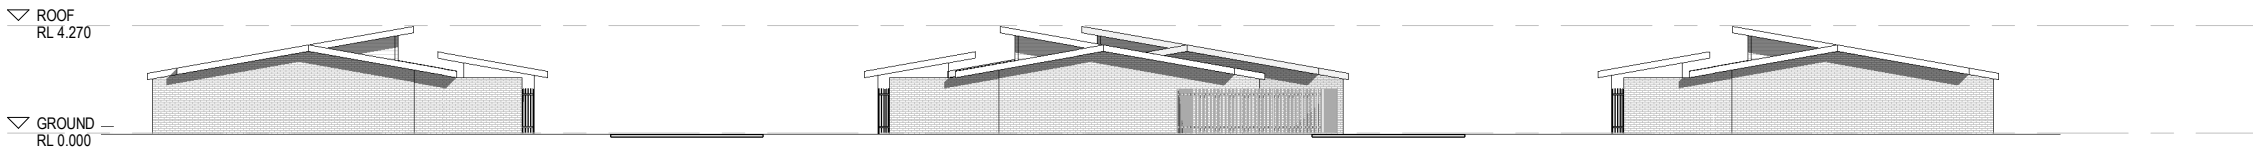


1 SITE ELEVATION - EAST
190 1 : 300



2 SITE ELEVATION - SOUTH
190 1 : 300

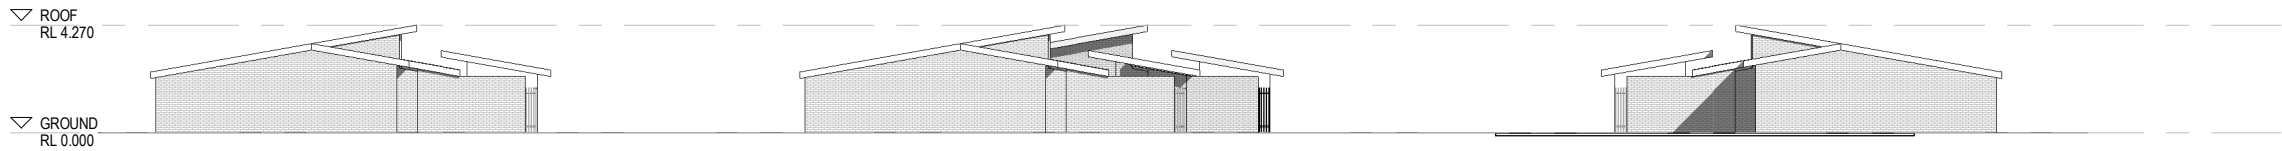


3 SITE ELEVATION - WEST
190 1 : 300

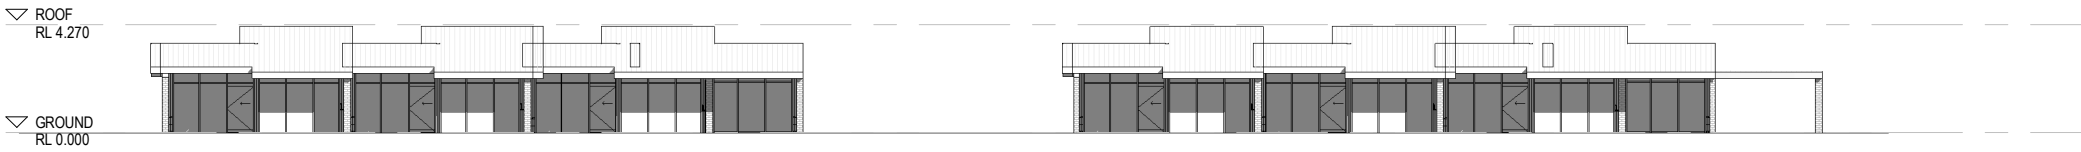

4 SITE ELVATION - NORTH
190 1 : 300

PRINTED 21/03/2025 10:54:30 AM

PRELIMINARY NOT FOR CONSTRUCTION

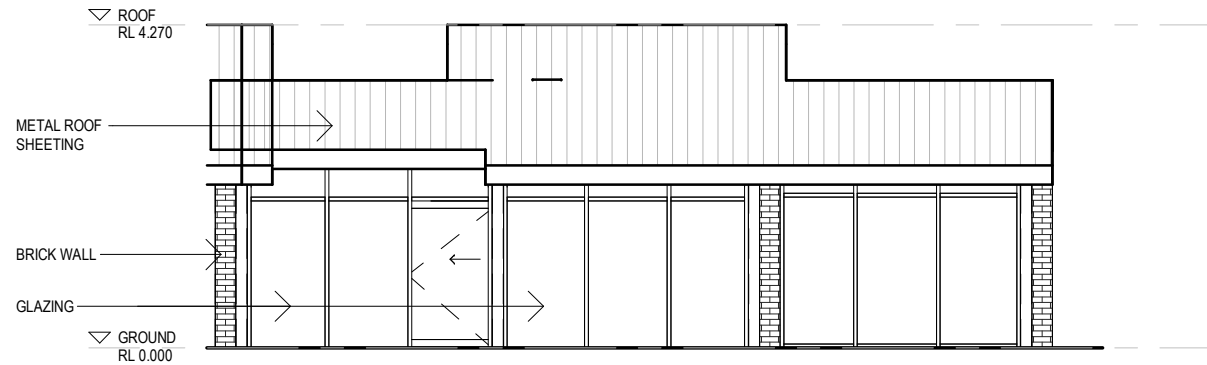


1
190
TYPICAL 2 BED UNIT SOUTH ELEVATION
1 : 100




4
101
TYPICAL 1 BED UNIT SOUTH ELEVATION
1 : 100




2
190
TYPICAL 2 BED UNIT NORTH ELEVATION
1 : 100

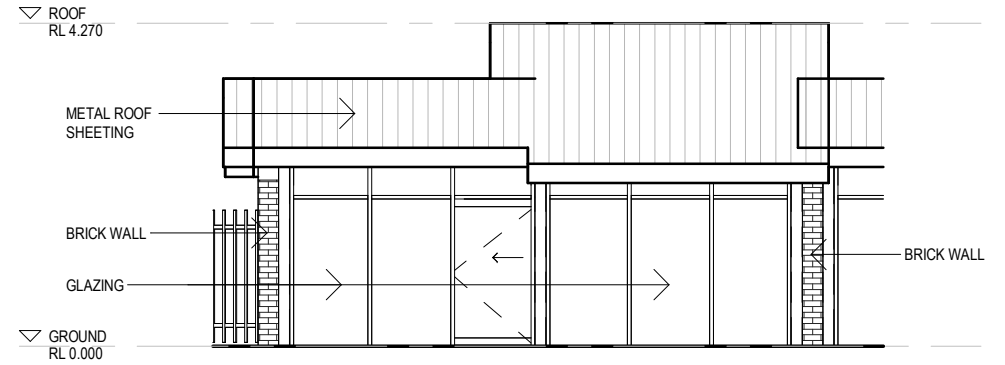

5
190
TYPICAL 1 BED UNIT NORTH ELEVATION
1 : 100

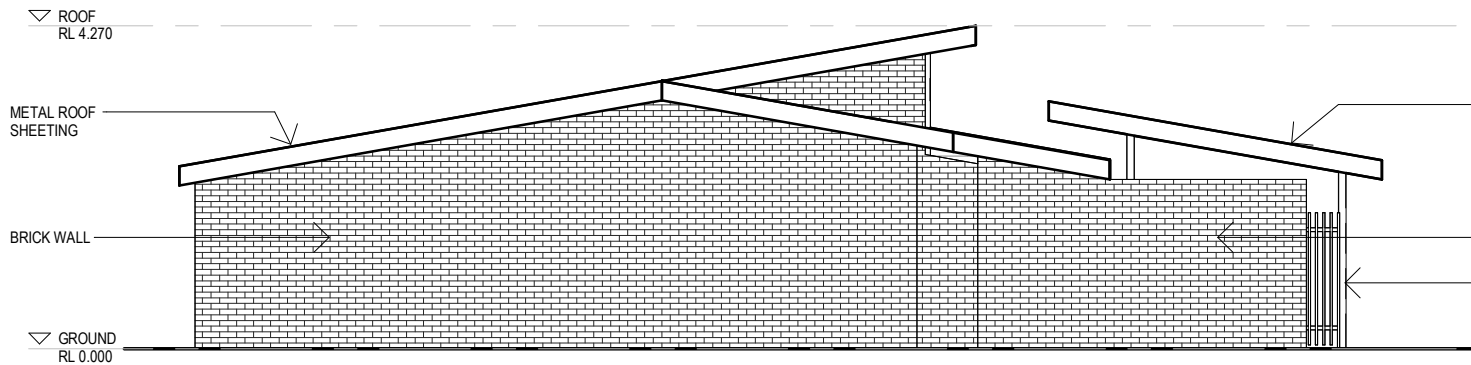

3
190
TYPICAL WEST ELEVATION
1 : 100

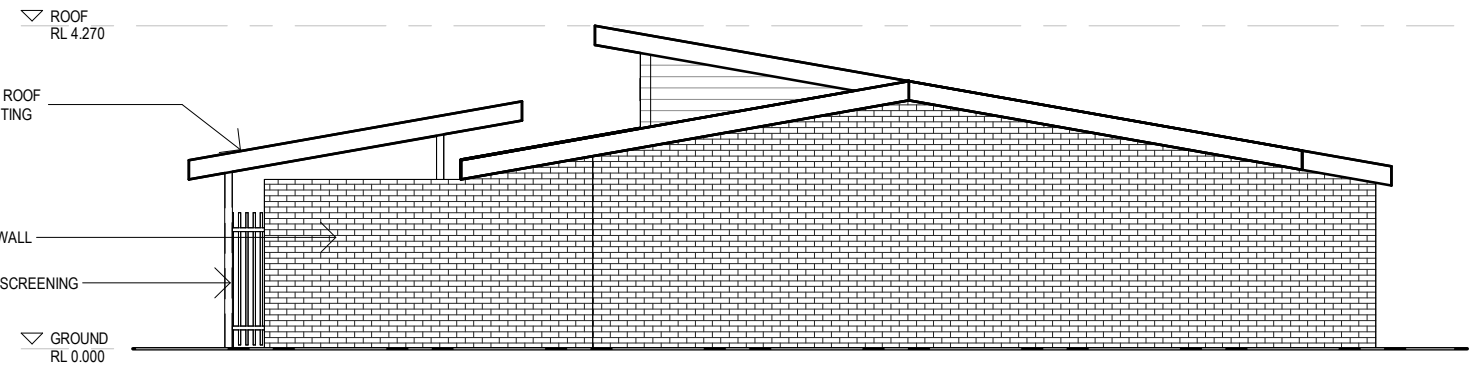

6
190
TYPICAL EAST ELEVATION
1 : 100



PRINTED 21/03/2025 10:54:41 AM

PRELIMINARY NOT FOR CONSTRUCTION




Medhurst
Architects

no.	details
1	PRELIMINARY
2	PRELIMINARY

date	by
31.08.23	CU
21.03.25	CU

Client

 

Project

RFDS - CHARLEVILLE ACCOMMODATION

Date

21.03.25

Scale

1 : 100

@ A3

Drawn

DD

Checked

DD

Stage

DD

Project no.

811 813

Drawing title

OVERALL UNIT ELEVATIONS

Drawing no.

201

Issue

2

Medhurst Architects Pty Ltd . ABN 18 622 555 775

T: 07 3368 2318

92 PETRIE TERRACE QLD 4000

www.medhurstarchitects.com.au

COPYRIGHT © Medhurst Architects Pty Ltd


ALL DIMENSIONS TO BE CHECKED ON SITE DO NOT SCALE



1 PERSPECTIVE



2 PERSPECTIVE

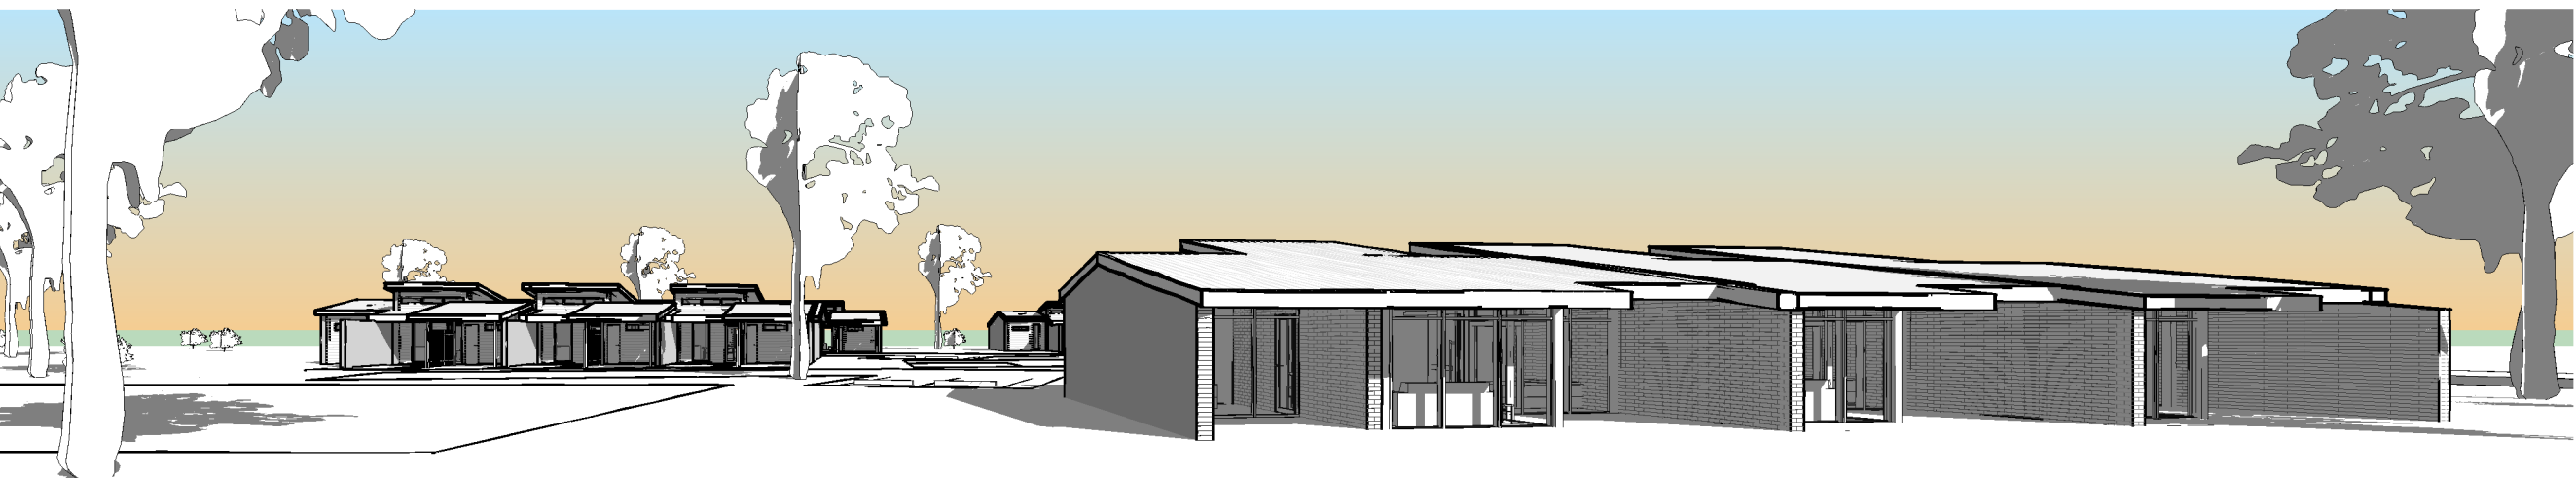

3 PERSPECTIVE


PRINTED 21/03/2025 10:54:56 AM

PRELIMINARY NOT FOR CONSTRUCTION



**Medhurst
Architects**

no.	details	date	by	Client
1	PRELIMINARY	31.08.23	CU	
2	PRELIMINARY	21.03.25	CU	

 

Project
RFDS - CHARLEVILLE ACCOMMODATION

Date
21.03.25

Medhurst Architects Pty Ltd . ABN 18 622 555 775

Drawing title
PERSPECTIVES - SHEET 1

Drawing no.
900

www.medhurstarchitects.com.au


Issue
2

ALL DIMENSIONS TO BE CHECKED ON SITE DO NOT SCALE

T: 07 3368 2318

92 PETRIE TERRACE QLD 4000

COPYRIGHT © Medhurst Architects Pty Ltd

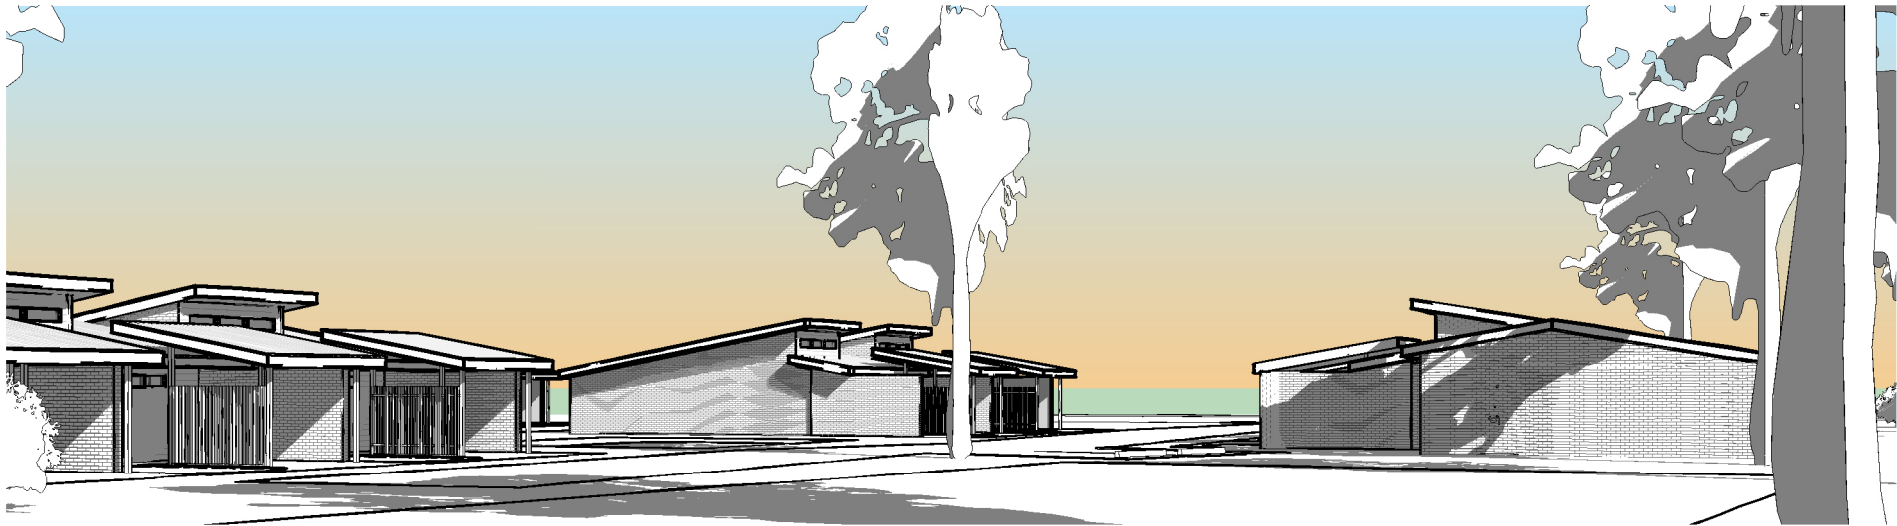

1 PERSPECTIVE



2 PERSPECTIVE



3 PERSPECTIVE

PRINTED 21/03/2025 10:55:15 AM

PRELIMINARY NOT FOR CONSTRUCTION




**Medhurst
Architects**

no.	details
1	PRELIMINARY
2	PRELIMINARY

date	by
31.08.23	CU
21.03.25	CU

Client

 

Project
RFDS - CHARLEVILLE ACCOMMODATION

Date
21.03.25

Scale

@ A3

Drawn

Checked

Stage

DD

Project no.
811 813

Drawing title
PERSPECTIVES - SHEET 2

Drawing no.
901

Issue

2

Medhurst Architects Pty Ltd . ABN 18 622 555 775

T: 07 3368 2318

92 PETRIE TERRACE QLD 4000

www.medhurstarchitects.com.au

COPYRIGHT © Medhurst Architects Pty Ltd

ALL DIMENSIONS TO BE CHECKED ON SITE DO NOT SCALE