

150 mm ON ORIGINAL

A1

0 10 20 30 40 50 60 70 80 90 100 110 120 130 140 150

DRAWING INDEX		
DRAWING NUMBER	DRAWING TITLE	REVISION
00 GENERAL		
30032562-00-LP-001	FLOOD LEVEE REMEDIATION - COVER SHEET AND LOCALITY PLAN	B
30032562-00-DI-001	FLOOD LEVEE REMEDIATION - DRAWING INDEX	B
30032562-00-SW-001	FLOOD LEVEE REMEDIATION - SCOPE OF WORKS	B
10 CIVIL		
30032562-10-GA-101	FLOOD LEVEE REMEDIATION - GENERAL ARRANGEMENT SHEET 1 OF 7	B
30032562-10-GA-102	FLOOD LEVEE REMEDIATION - GENERAL ARRANGEMENT SHEET 2 OF 7	B
30032562-10-GA-103	FLOOD LEVEE REMEDIATION - GENERAL ARRANGEMENT SHEET 3 OF 7	B
30032562-10-GA-104	FLOOD LEVEE REMEDIATION - GENERAL ARRANGEMENT SHEET 4 OF 7	B
30032562-10-GA-105	FLOOD LEVEE REMEDIATION - GENERAL ARRANGEMENT SHEET 5 OF 7	B
30032562-10-GA-106	FLOOD LEVEE REMEDIATION - GENERAL ARRANGEMENT SHEET 6 OF 7	B
30032562-10-GA-107	FLOOD LEVEE REMEDIATION - GENERAL ARRANGEMENT SHEET 7 OF 7	B
30032562-10-DA-101	FLOOD LEVEE REMEDIATION -DRAINAGE LAYOUT PLAN SHEET	B
30032562-10-TC-101	FLOOD LEVEE REMEDIATION - TYPICAL CROSS SECTIONS SHEET 1 OF 3	B
30032562-10-TC-102	FLOOD LEVEE REMEDIATION - TYPICAL CROSS SECTIONS SHEET 2 OF 3	B
30032562-10-TC-103	FLOOD LEVEE REMEDIATION - TYPICAL CROSS SECTIONS SHEET 2 OF 3	B


DRAWING FILE LOCATION / NAME \\filer.nasuni.local\smecanz\CADD\Projects\300325\30032562\CADD\CAD\ACAD DWG\00 GENERAL\30032562-DI-001.dwg				PLOT DATE 23 Apr 2021		TIME 11:54:30	
EXTERNAL REFERENCE FILES	REV	DATE	AMENDMENT / REVISION DESCRIPTION	WVR No.	APPROVAL	TITLE	NAME
	A	5/3/2021	PRELIMINARY DESIGN			DRAFTER	D. LAMBERT
	B	21/4/2021	FOR CONSTRUCTION			DRAFTING CHECK	E. O'BRIEN
						DESIGNER	W. PREMADASA
						DESIGN CHECK	A. LAW
						RPEQ NAME	E. O'BRIEN 18198
						RPEQ No. / DATE	A LAW 14276

ALL LEVELS ARE TO AUSTRALIAN HEIGHT DATUM (AHD)

FOR CONSTRUCTION

DESIGNER		CLIENT		PROJECT TITLE	
 Member of the Surbana Jurong Group © ABN 47 065 475 149 LEVEL 6 480 ST PAULS TERRACE FORTITUDE VALLEY QLD 4006 PH 07 3029 6600 FAX 07 3029 6650 SMEC PROJECT No 30031876		 MURWEH SHIRE COUNCIL		CHARLEVILLE FLOOD LEVEE REMEDATION WORKS DRAWING INDEX	
PBPL DRAWING No.		SCALE	PHASE	PROJECT / DRAWING No.	REVISION
		NTS	PRELIM. DESIGN	30032562-00-DI-001	B

150 mm ON ORIGINAL
A1
0 10 20 30 40 50 60 70 80 90 100 110 120 130 140 150

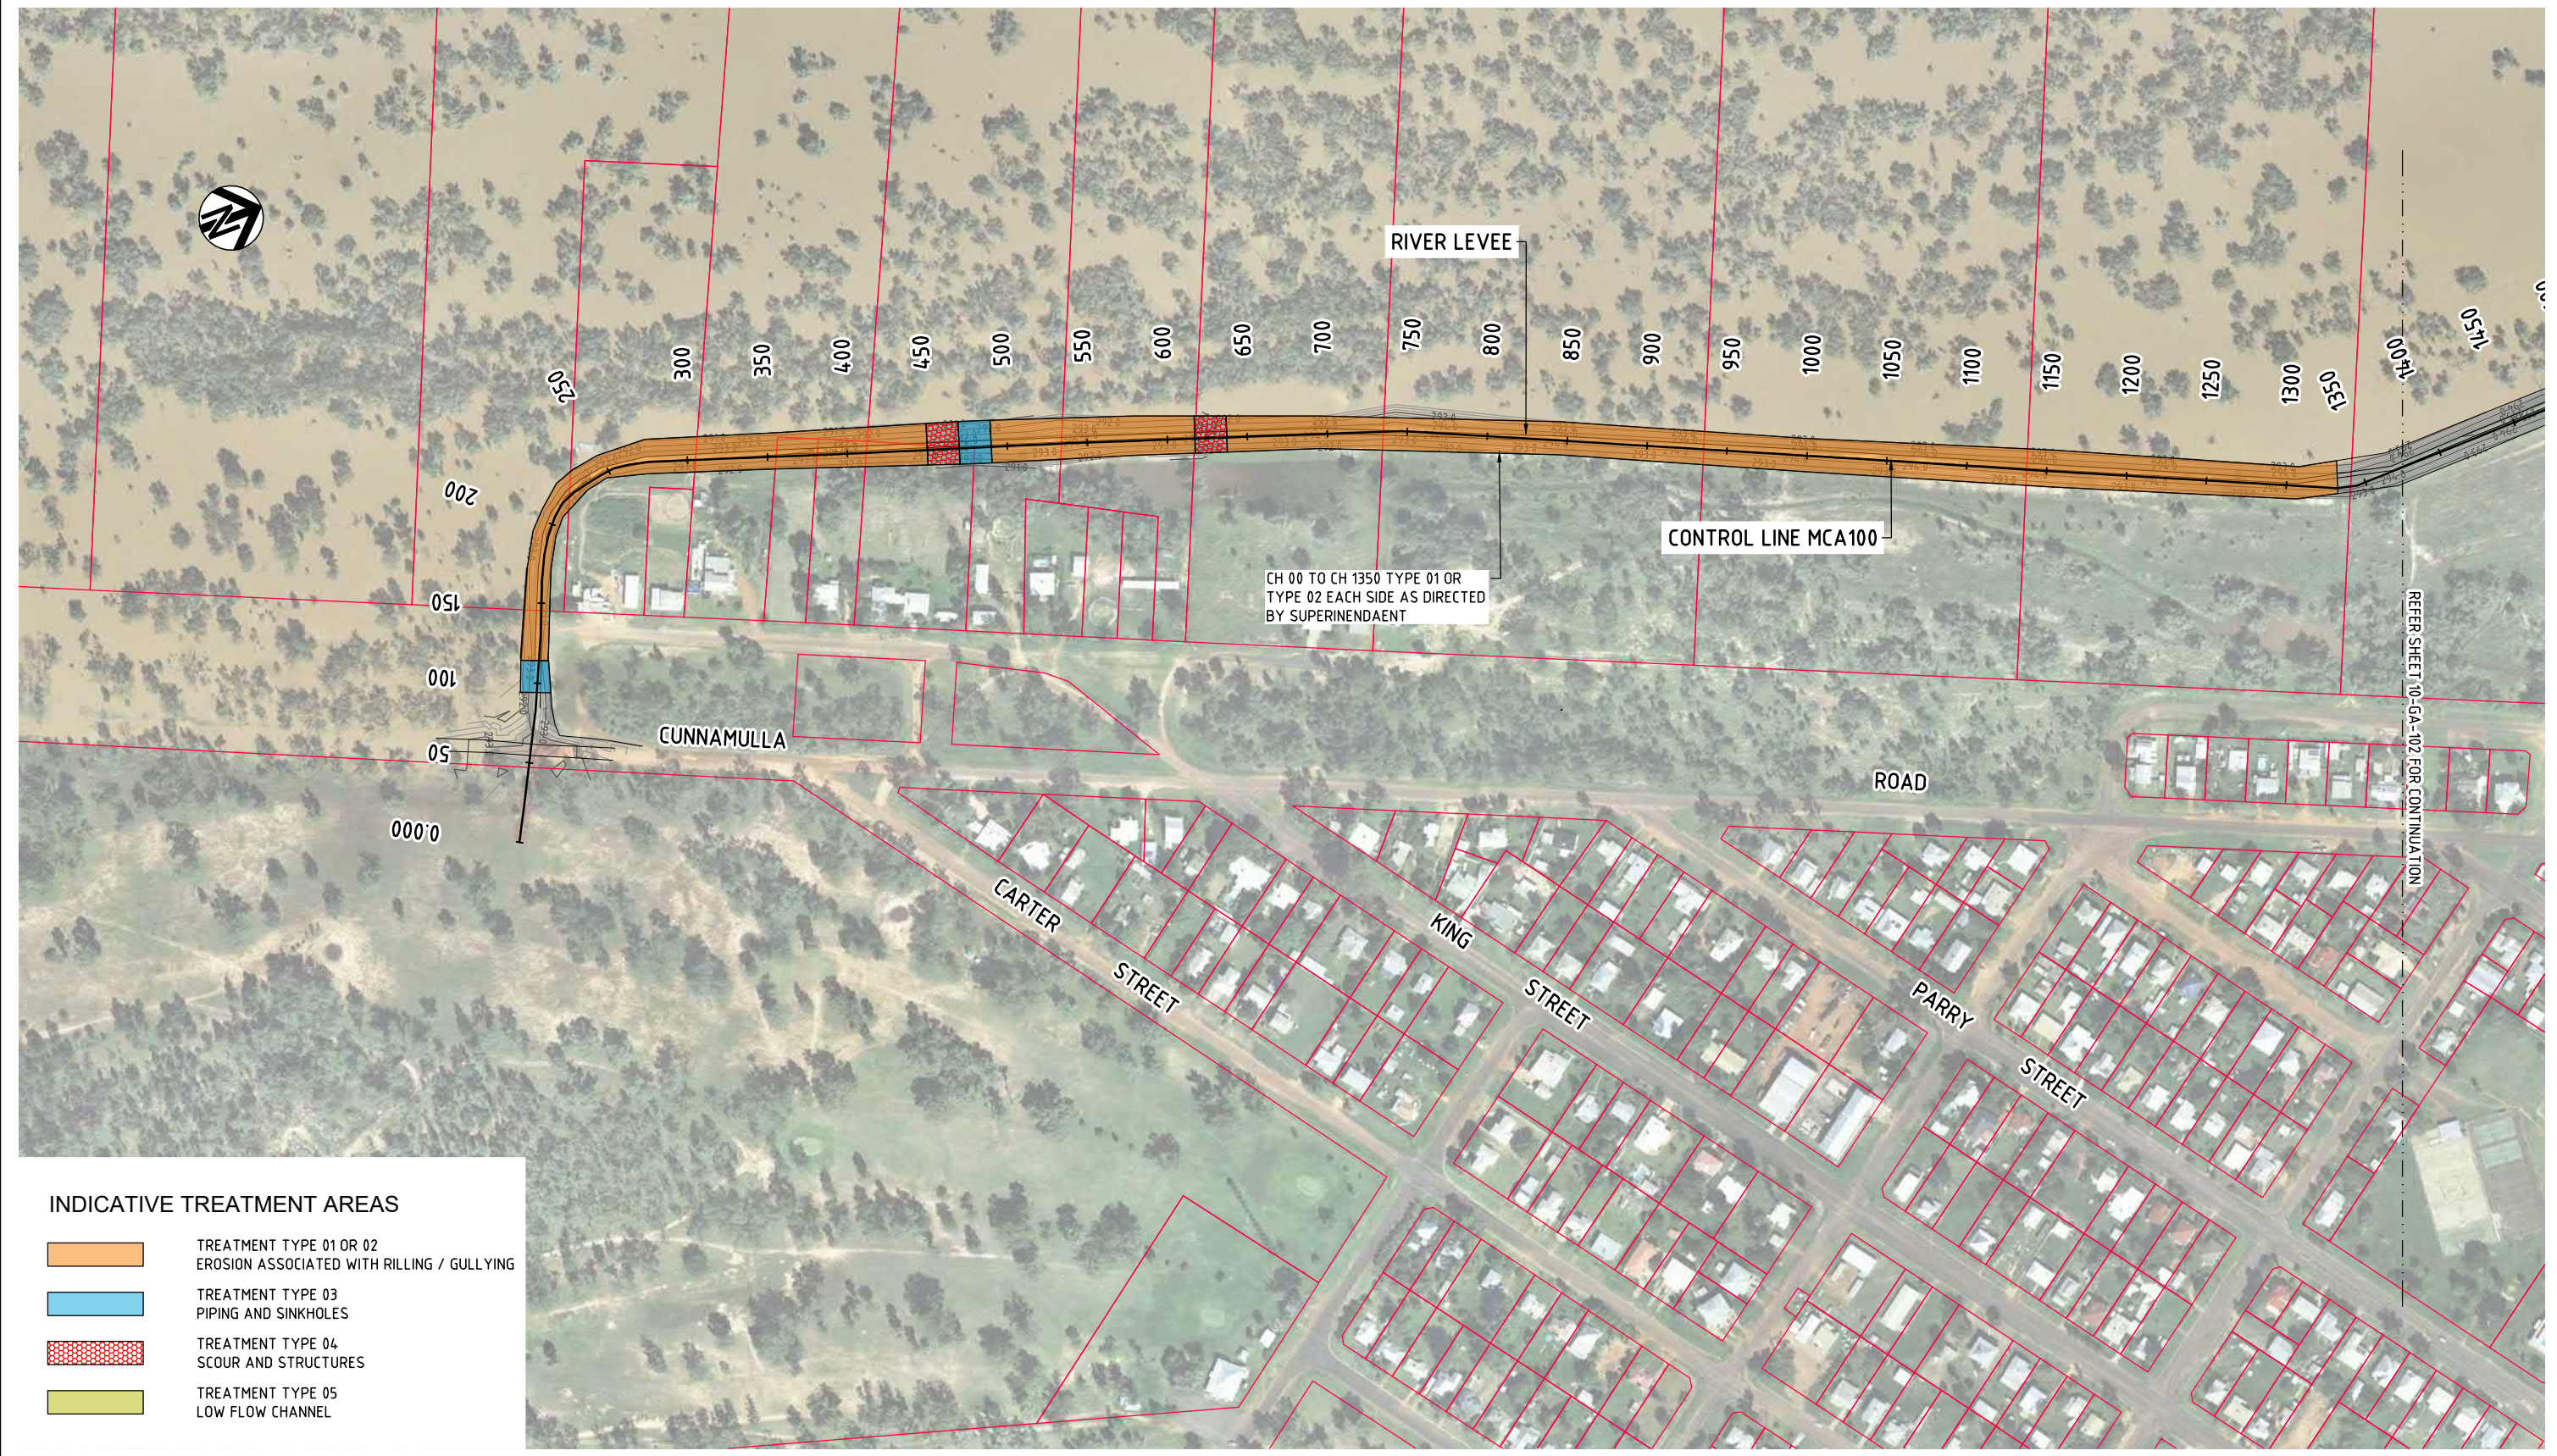

INDICATIVE TREATMENT AREAS

	TREATMENT TYPE 01 OR 02 EROSION ASSOCIATED WITH RILLING / GULLYING
	TREATMENT TYPE 03 PIPING AND SINKHOLES
	TREATMENT TYPE 04 SCOUR AND STRUCTURES
	TREATMENT TYPE 05 LOW FLOW CHANNEL

NOTES
1. FOR TREATMENT TYPES AND CONSTRUCTION SEQUENCING REFER DRAWING 30032562-10-TC-101 TO 103.


FOR CONSTRUCTION

DRAWING FILE LOCATION / NAME \\filer.nasuni.local\smecanz\CADD\Projects\300325\30032562\CADD\CAD\ACAD DWG\10 CIVIL\30032562-GA-101.dwg				PLOT DATE 23 Apr 2021		TIME 10:59:36	
EXTERNAL REFERENCE FILES				WVR No.		APPROVAL	
X:\30032562\2010\30032562-GA-MASTER				REV		DATE	
X:\30032562\2010\30032562-GA-MASTER				AMENDMENT / REVISION DESCRIPTION		FOR CONSTRUCTION	
X:\30032562\2010\30032562-GA-MASTER				DRAFTER		NAME	
X:\30032562\2010\30032562-GA-MASTER				DRAFTING CHECK		D. LAMBERT	
X:\30032562\2010\30032562-GA-MASTER				DESIGNER		E. O'BRIEN	
X:\30032562\2010\30032562-GA-MASTER				DESIGN CHECK		W. PREMADASA	
X:\30032562\2010\30032562-GA-MASTER				RPEQ NAME		A LAW	
X:\30032562\2010\30032562-GA-MASTER				RPEQ No. / DATE		E. O'BRIEN 18198	
X:\30032562\2010\30032562-GA-MASTER						A LAW 14276	
				SCALES AT A1 SIZE DRAWING		DESIGNER	
				0 20 40 80 120			
				Full Size 1:2000 ; Half Reduction 1:4000		Member of the Surbana Jurong Group	
				SCALE (m)		© ABN 47 065 475 149	
						LEVEL 6 480 ST PAULS TERRACE	
						FORTITUDE VALLEY QLD. 4006	
						PH 07 3029 6600 FAX 07 3029 6650	
						SMEC PROJECT No 30031876	
				ALL LEVELS ARE TO AUSTRALIAN HEIGHT DATUM (AHD)		CLIENT	
						MURWEH SHIRE COUNCIL	
						PROJECT TITLE	
						CHARLEVILLE FLOOD LEVEE REMEDATION WORKS	
						GENERAL ARRANGEMENT	
						SHEET 1 OF 7	
						SCALE	
				NTS		PHASE	
						PRELIM. DESIGN	
						PROJECT / DRAWING No.	
						30032562-10-GAI-101	
						REVISION	
						B	

150 mm ON ORIGINAL

A1

0 10 20 30 40 50 60 70 80 90 100 110 120 130 140 150

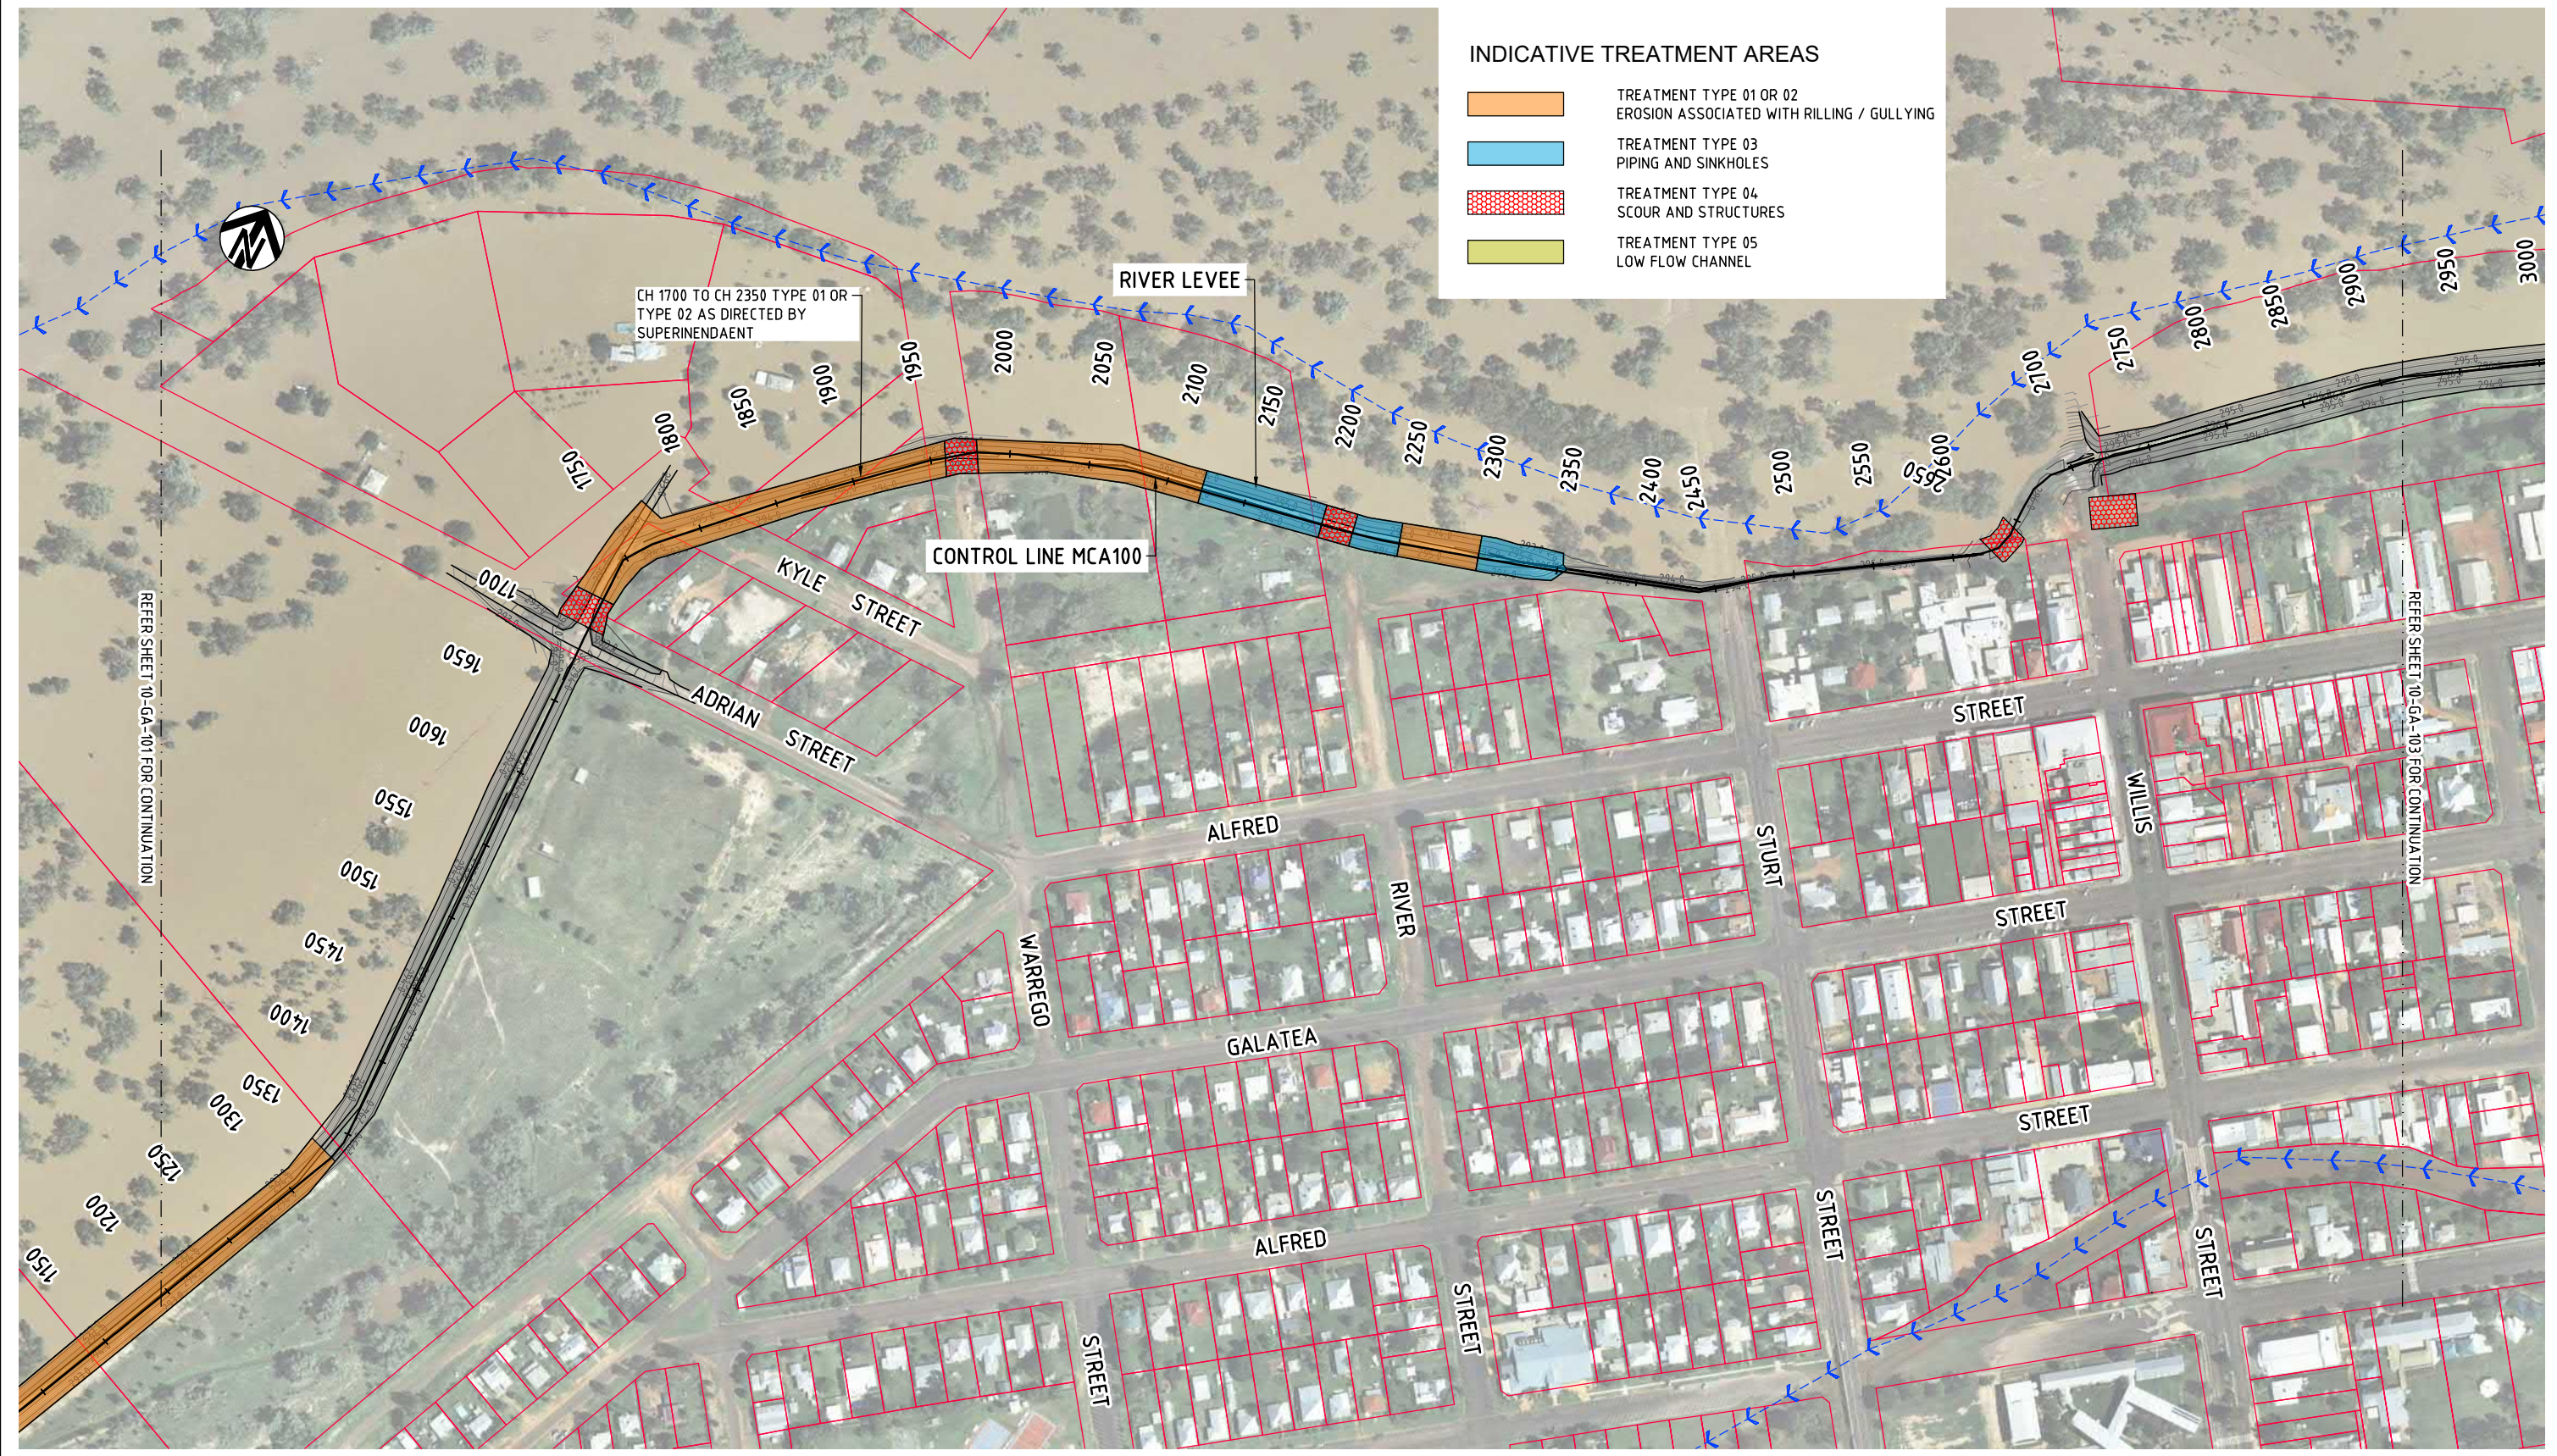

INDICATIVE TREATMENT AREAS

	TREATMENT TYPE 01 OR 02 EROSION ASSOCIATED WITH RILLING / GULLYING
	TREATMENT TYPE 03 PIPING AND SINKHOLES
	TREATMENT TYPE 04 SCOUR AND STRUCTURES
	TREATMENT TYPE 05 LOW FLOW CHANNEL

NOTES


1. FOR TREATMENT TYPES AND CONSTRUCTION SEQUENCING REFER DRAWING 30032562-10-TC-101 TO 103.

FOR CONSTRUCTION

DRAWING FILE LOCATION / NAME \\filer.nasuni.local\smecanz\CADD\Projects\300325\30032562\CADD\CAD\ACAD DWG\10 CIVIL\30032562-GA-102.dwg				PLOT DATE 23 Apr 2021		TIME 11:02:46	
EXTERNAL REFERENCE FILES				WVR No.		APPROVAL	
X:\30032562\2010\30032562-GA-MASTER				REV		DATE	
X:\30032562\2010\30032562-GA-MASTER				A		5/3/2021	
X:\30032562\2010\30032562-GA-MASTER				6		21/4/2021	
X:\30032562\2010\30032562-GA-MASTER				AMENDMENT / REVISION DESCRIPTION		FOR CONSTRUCTION	
X:\30032562\2010\30032562-GA-MASTER				DRAFTER		NAME	
X:\30032562\2010\30032562-GA-MASTER				DRAFTING CHECK		D. LAMBERT	
X:\30032562\2010\30032562-GA-MASTER				DESIGNER		E. O'BRIEN	
X:\30032562\2010\30032562-GA-MASTER				DESIGN CHECK		W. PREMADASA	
X:\30032562\2010\30032562-GA-MASTER				RPEQ NAME		A LAW	
X:\30032562\2010\30032562-GA-MASTER				RPEQ No. / DATE		E. O'BRIEN 18198	
X:\30032562\2010\30032562-GA-MASTER						A LAW 14276	
ALL LEVELS ARE TO AUSTRALIAN HEIGHT DATUM (AHD)				DESIGNER		SMC	
				CLIENT		MURWEH SHIRE COUNCIL	
				PROJECT TITLE		CHARLEVILLE FLOOD LEVEE REMEDIALATION WORKS GENERAL ARRANGEMENT SHEET 2 OF 7	
				SCALE		NTS	
				PHASE		PRELIM. DESIGN	
				PROJECT / DRAWING No.		30032562-10-GAI-102	
				REVISION		B	

150 mm ON ORIGINAL

A1

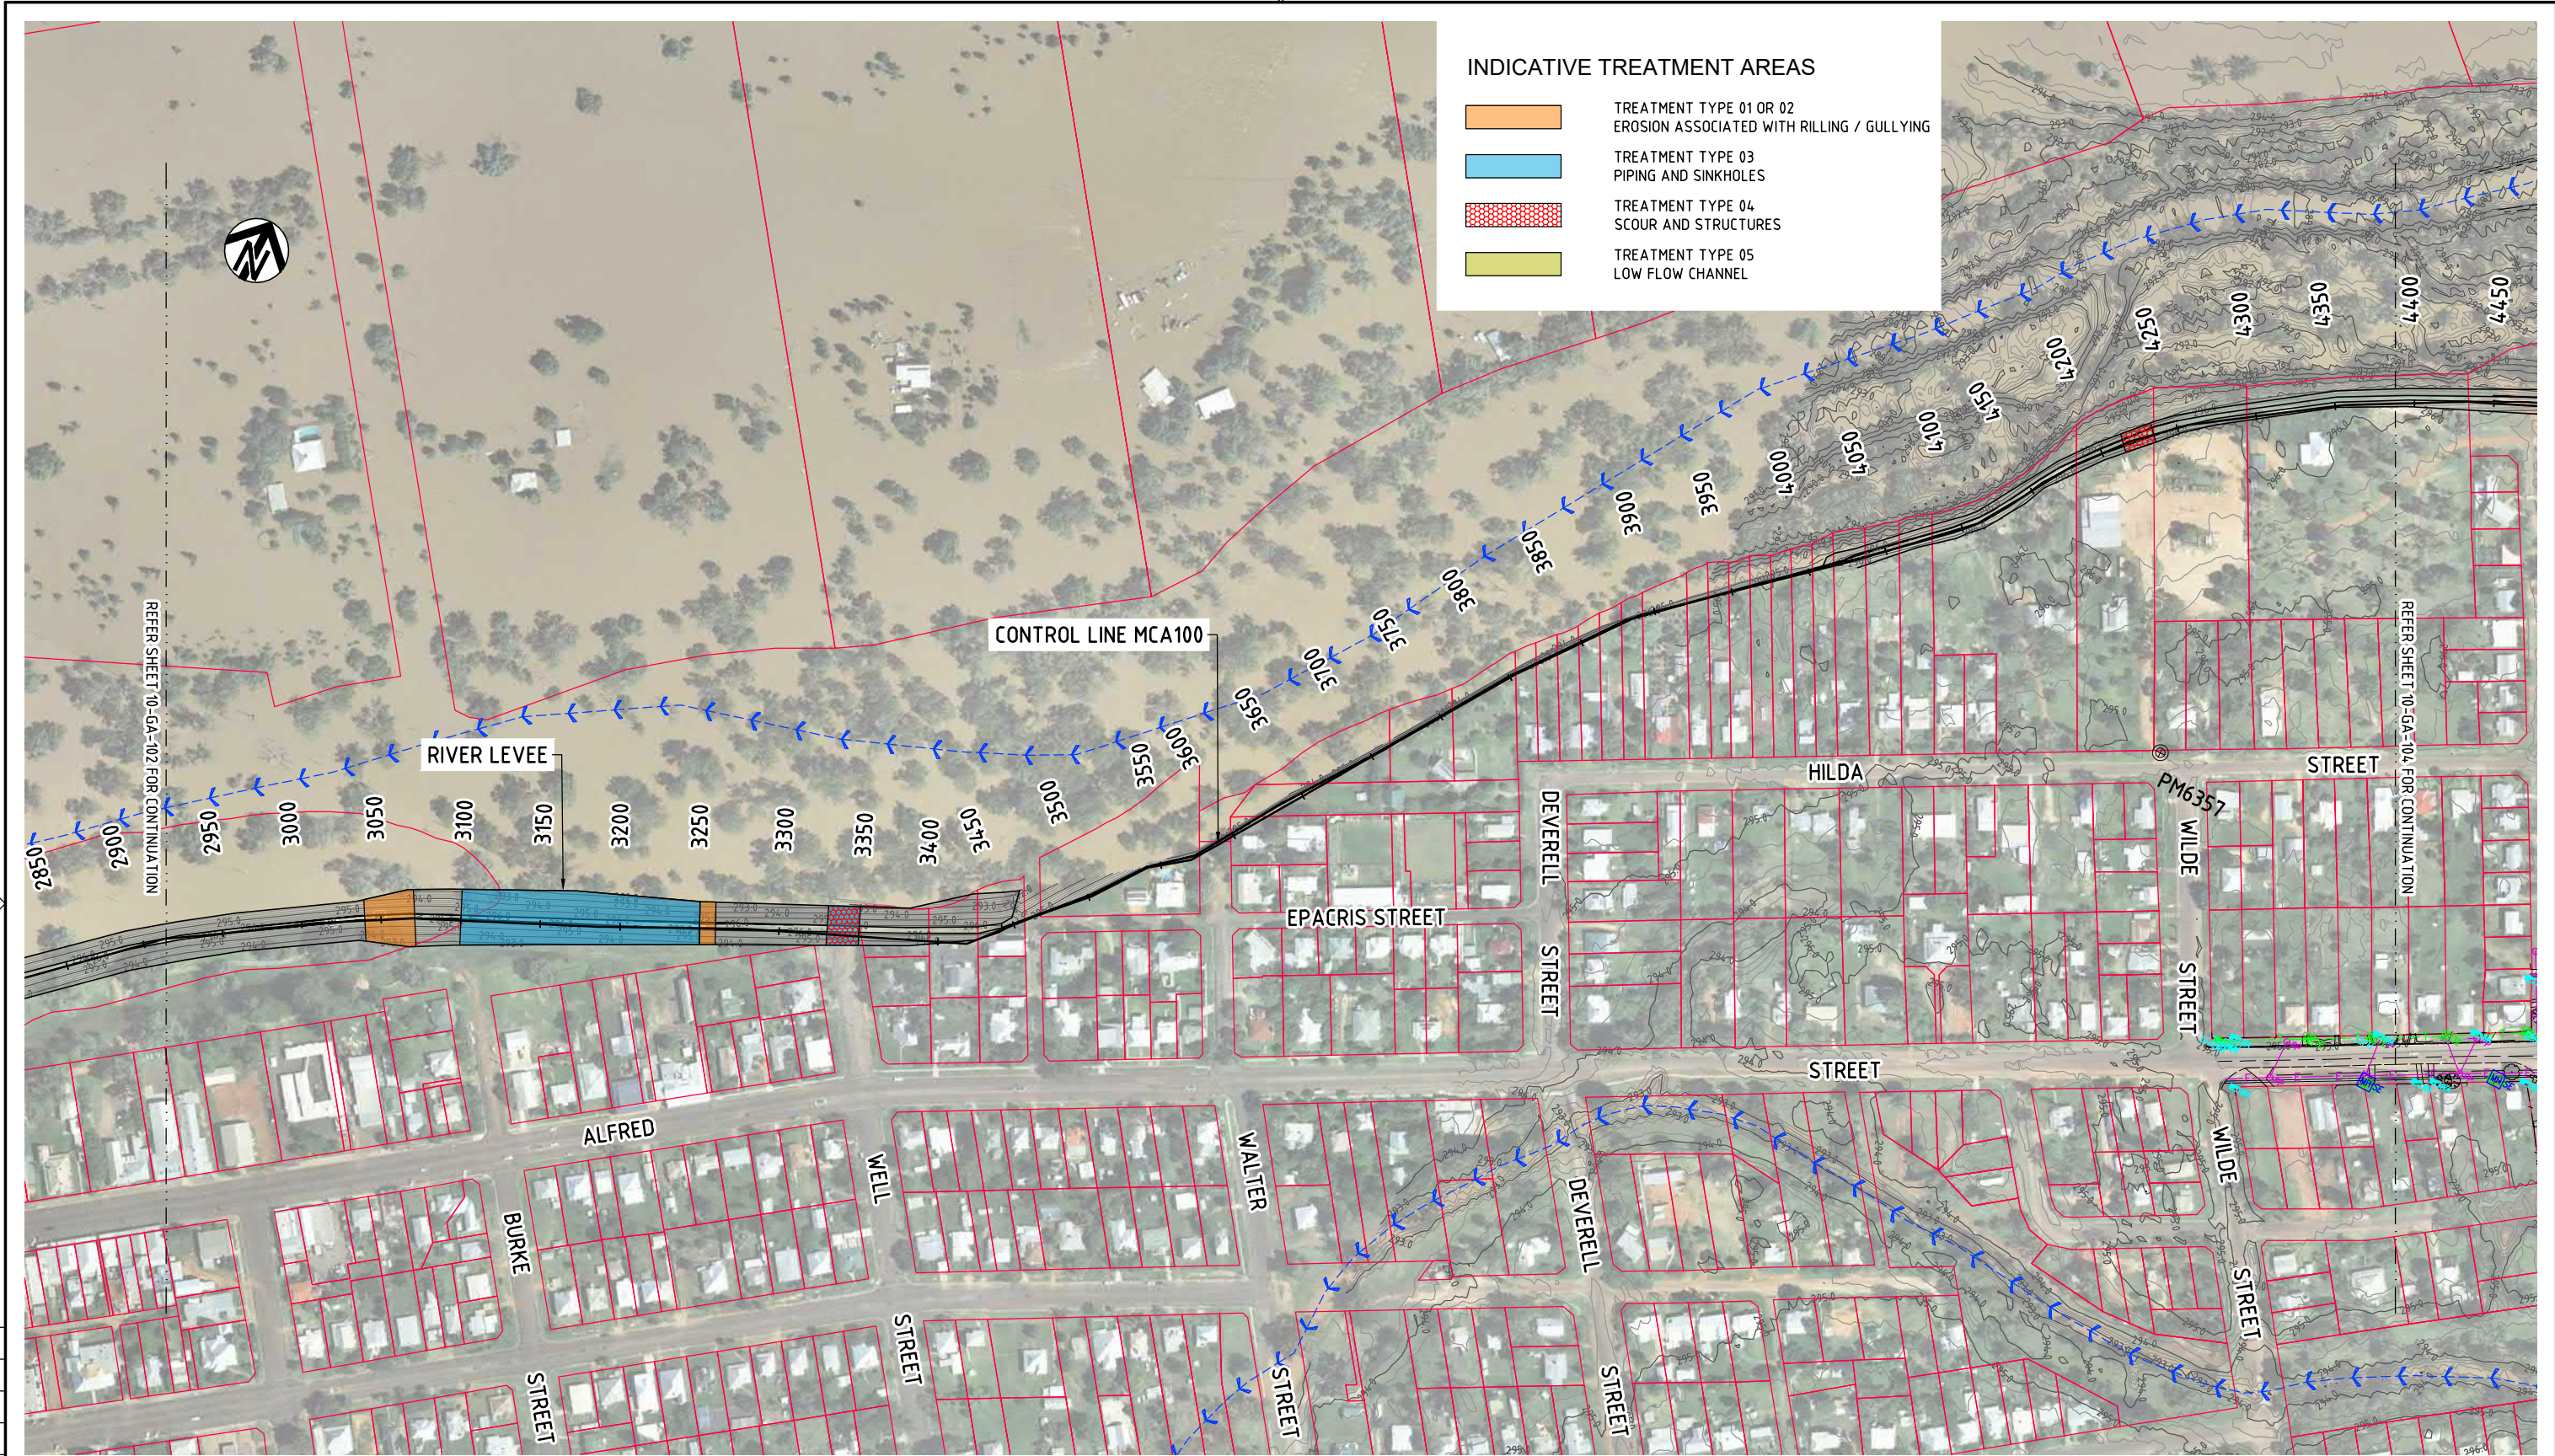

INDICATIVE TREATMENT AREAS

- TREATMENT TYPE 01 OR 02
EROSION ASSOCIATED WITH RILLING / GULLYING
- TREATMENT TYPE 03
PIPING AND SINKHOLES
- TREATMENT TYPE 04
SCOUR AND STRUCTURES
- TREATMENT TYPE 05
LOW FLOW CHANNEL

NOTES


- FOR TREATMENT TYPES AND CONSTRUCTION SEQUENCING REFER DRAWING 30032562-10-TC-101 TO 103.

FOR CONSTRUCTION

DRAWING FILE LOCATION / NAME \\filer.nasuni.local\smecanz\CADD\Projects\30032562\CADD\CAD\ACAD DWG\10 CIVIL\30032562-GA-103.dwg				PLOT DATE 23 Apr 2021		TIME 11:05:52	
EXTERNAL REFERENCE FILES				WVR No.		APPROVAL	
X:\30032562_2010_SHEET\30032562-GA-MASTER				REV		DATE	
X:\30032562_2010_SHEET\30032562-GA-MASTER				A		5/3/2021	
X:\30032562_2010_SHEET\30032562-GA-MASTER				6		21/4/2021	
X:\30032562_2010_SHEET\30032562-GA-MASTER				AMENDMENT / REVISION DESCRIPTION		FOR CONSTRUCTION	
X:\30032562_2010_SHEET\30032562-GA-MASTER				DRAFTER		NAME	
X:\30032562_2010_SHEET\30032562-GA-MASTER				DRAFTING CHECK		D. LAMBERT	
X:\30032562_2010_SHEET\30032562-GA-MASTER				DESIGNER		E. O'BRIEN	
X:\30032562_2010_SHEET\30032562-GA-MASTER				DESIGN CHECK		W. PREMADASA	
X:\30032562_2010_SHEET\30032562-GA-MASTER				RPEQ NAME		A. LAW	
X:\30032562_2010_SHEET\30032562-GA-MASTER				RPEQ No. / DATE		E. O'BRIEN 18198	
X:\30032562_2010_SHEET\30032562-GA-MASTER						A LAW 14276	
X:\30032562_2010_SHEET\30032562-GA-MASTER				SCALES AT A1 SIZE DRAWING		DESIGNER	
X:\30032562_2010_SHEET\30032562-GA-MASTER				0 20 40 80 120		SMEC	
X:\30032562_2010_SHEET\30032562-GA-MASTER				Full Size 1:2000 ; Half Reduction 1:4000		Member of the Surbana Jurong Group	
X:\30032562_2010_SHEET\30032562-GA-MASTER				SCALE (m)		© ABN 47 065 475 149	
X:\30032562_2010_SHEET\30032562-GA-MASTER				ALL LEVELS ARE TO AUSTRALIAN HEIGHT DATUM (AHD)		LEVEL 6 480 ST PAULS TERRACE	
X:\30032562_2010_SHEET\30032562-GA-MASTER						FORTITUDE VALLEY QLD 4006	
X:\30032562_2010_SHEET\30032562-GA-MASTER						PH 07 3029 6600 FAX 07 3029 6650	
X:\30032562_2010_SHEET\30032562-GA-MASTER						SMEC PROJECT No 30031876	
X:\30032562_2010_SHEET\30032562-GA-MASTER						CLIENT	
X:\30032562_2010_SHEET\30032562-GA-MASTER						MURWEH SHIRE COUNCIL	
X:\30032562_2010_SHEET\30032562-GA-MASTER						PROJECT TITLE	
X:\30032562_2010_SHEET\30032562-GA-MASTER						CHARLEVILLE FLOOD LEVEE	
X:\30032562_2010_SHEET\30032562-GA-MASTER						REMEDATION WORKS	
X:\30032562_2010_SHEET\30032562-GA-MASTER						GENERAL ARRANGEMENT	
X:\30032562_2010_SHEET\30032562-GA-MASTER						SHEET 3 OF 7	
X:\30032562_2010_SHEET\30032562-GA-MASTER						SCALE	
X:\30032562_2010_SHEET\30032562-GA-MASTER				NTS		PHASE	
X:\30032562_2010_SHEET\30032562-GA-MASTER						PRELIM. DESIGN	
X:\30032562_2010_SHEET\30032562-GA-MASTER						PROJECT / DRAWING No.	
X:\30032562_2010_SHEET\30032562-GA-MASTER						30032562-10-GAI-103	
X:\30032562_2010_SHEET\30032562-GA-MASTER						REVISION	
X:\30032562_2010_SHEET\30032562-GA-MASTER						B	

150 mm ON ORIGINAL

A1

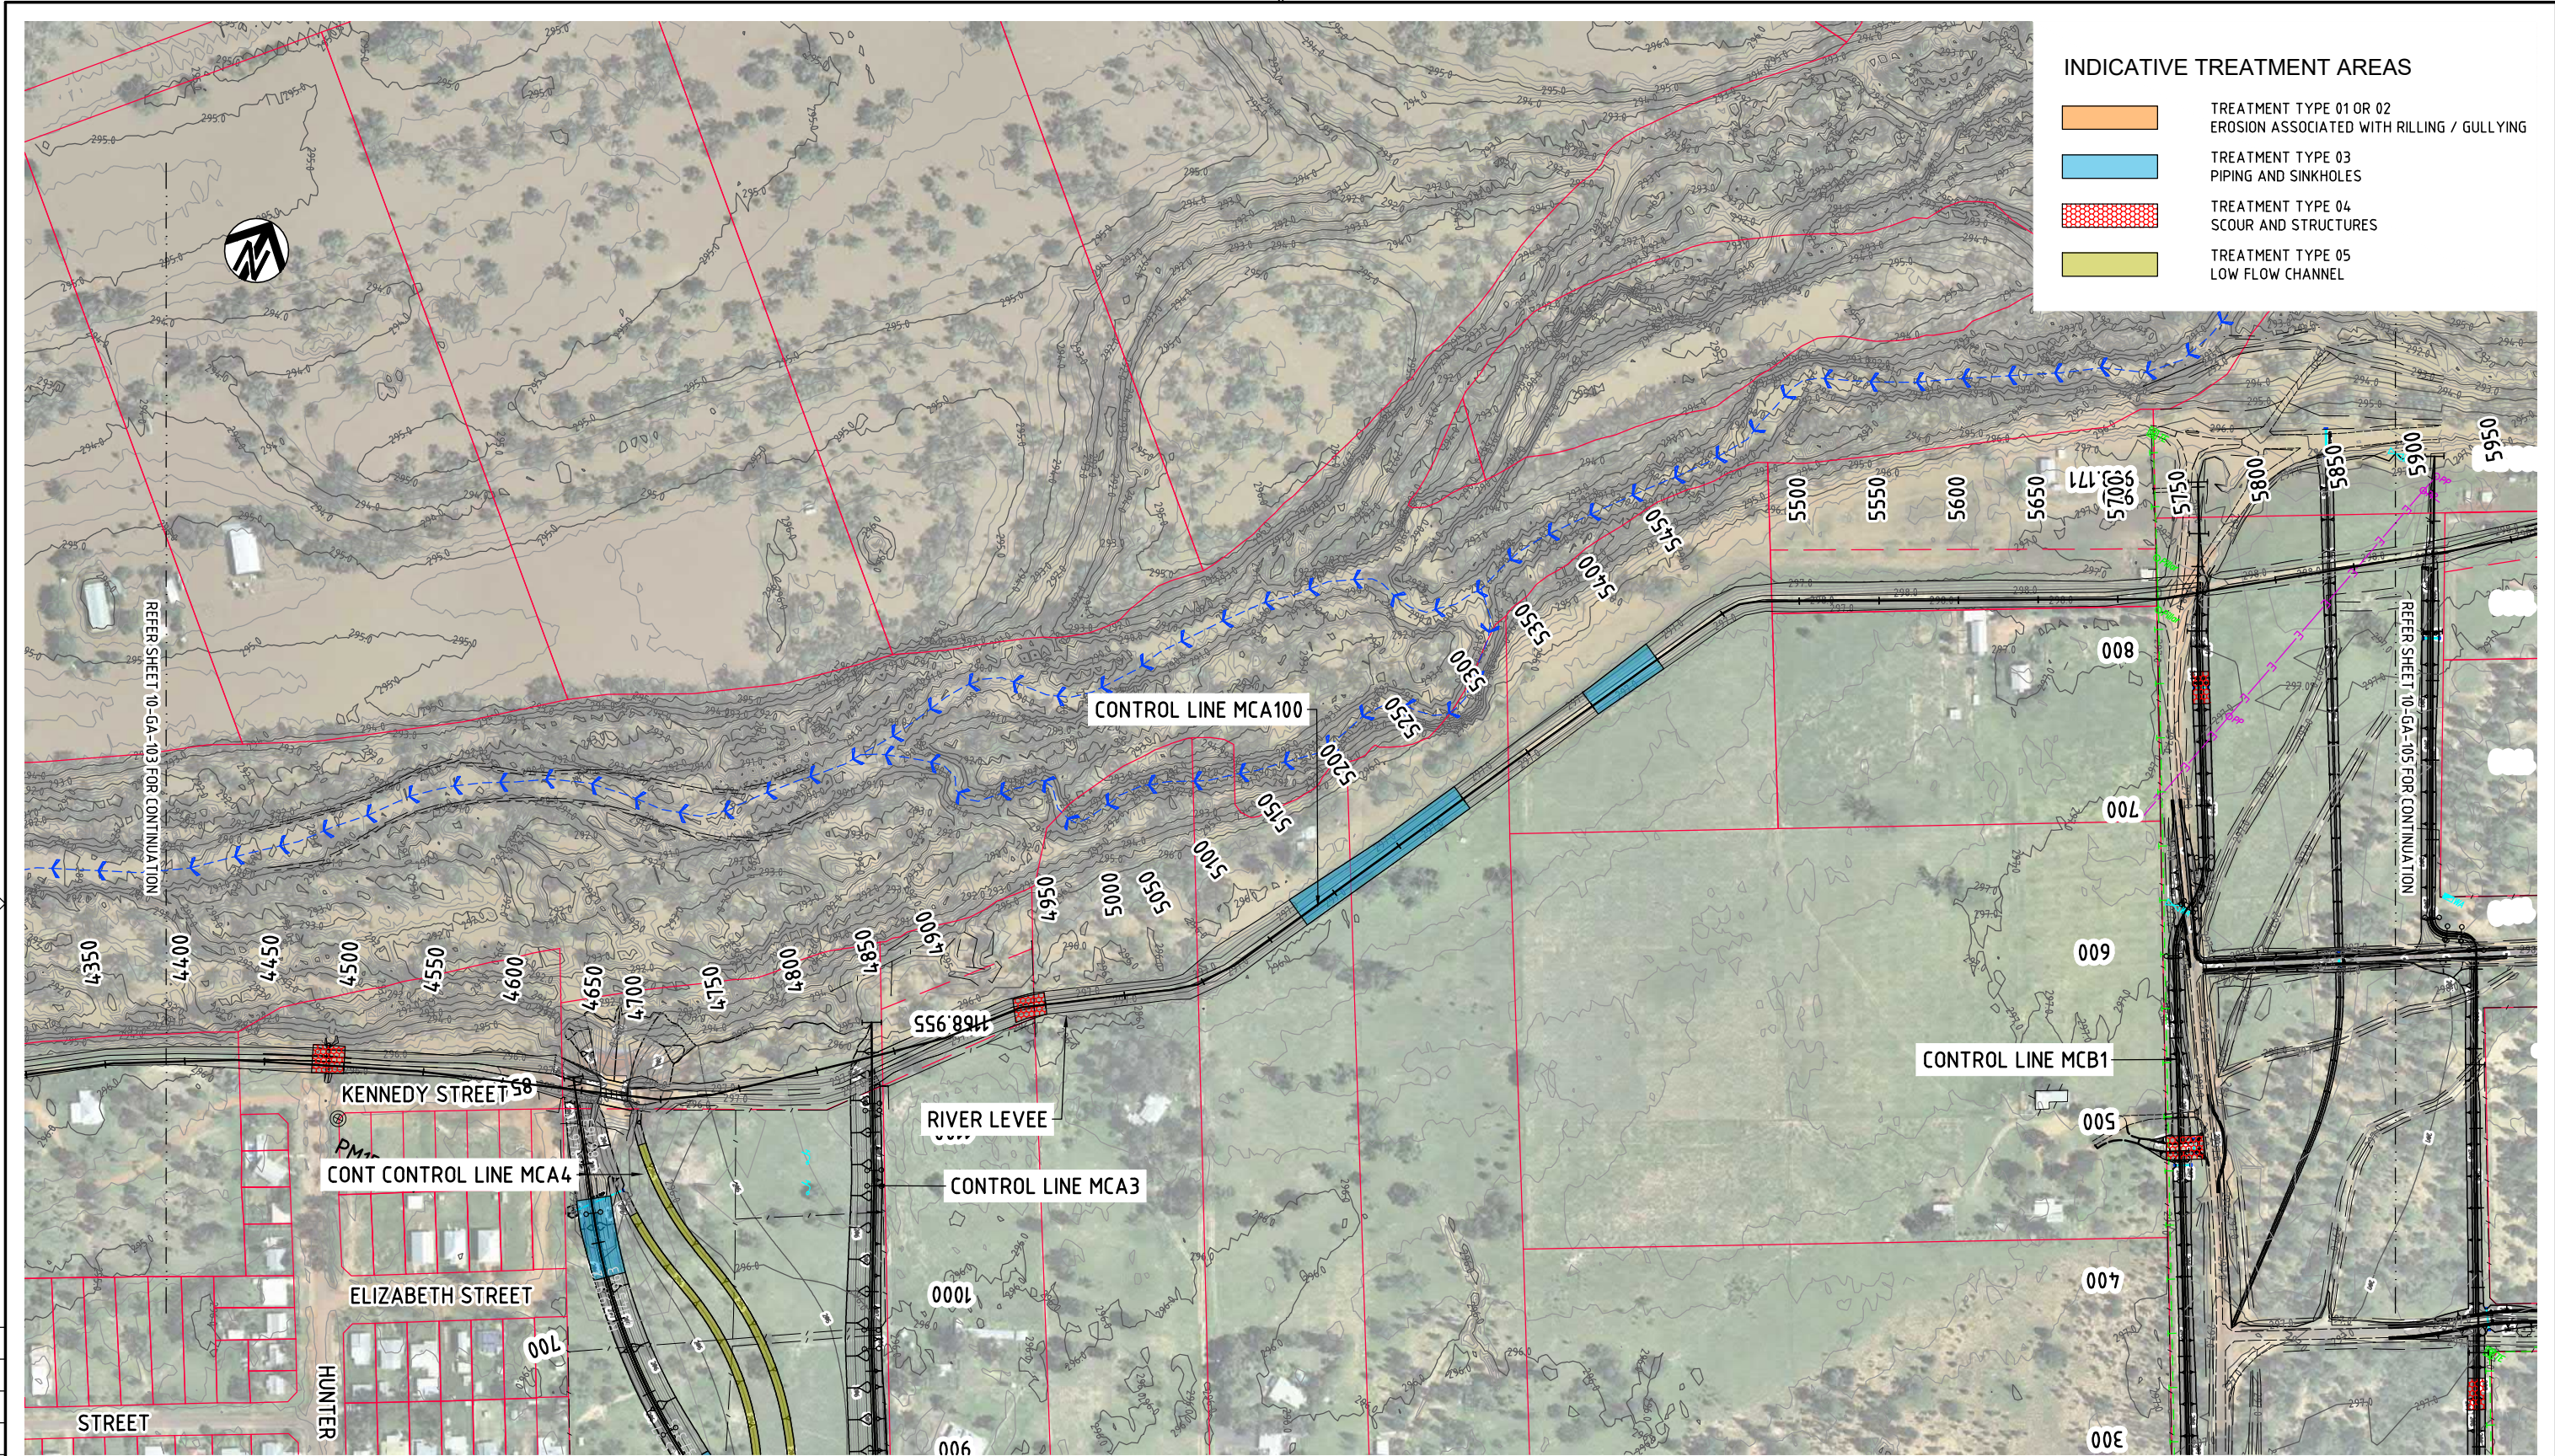

INDICATIVE TREATMENT AREAS

- TREATMENT TYPE 01 OR 02
EROSION ASSOCIATED WITH RILLING / GULLYING
- TREATMENT TYPE 03
PIPING AND SINKHOLES
- TREATMENT TYPE 04
SCOUR AND STRUCTURES
- TREATMENT TYPE 05
LOW FLOW CHANNEL

NOTES

- FOR TREATMENT TYPES AND CONSTRUCTION SEQUENCING REFER DRAWING 30032562-10-TC-101 TO 103.


FOR CONSTRUCTION

DRAWING FILE LOCATION / NAME \\filer.nasuni.local\smecanz\CADD\Projects\300325\30032562\CADD\CAD\ACAD DWG\10 CIVIL\30032562-GA-104.dwg				PLOT DATE 23 Apr 2021		TIME 11:09:23	
EXTERNAL REFERENCE FILES				WVR No.		APPROVAL	
X:\30032562\2010\30032562-GA-MASTER				REV		DATE	
X:\30032562\2010\30032562-GA-MASTER				AMENDMENT / REVISION DESCRIPTION		FOR CONSTRUCTION	
X:\30032562\2010\30032562-GA-MASTER				DESIGNER		NAME	
X:\30032562\2010\30032562-GA-MASTER				DRAFTER		D. LAMBERT	
X:\30032562\2010\30032562-GA-MASTER				DRAFTING CHECK		E. O'BRIEN	
X:\30032562\2010\30032562-GA-MASTER				DESIGNER		W. PREMADASA	
X:\30032562\2010\30032562-GA-MASTER				DESIGN CHECK		A. LAW	
X:\30032562\2010\30032562-GA-MASTER				RPEQ NAME		E. O'BRIEN 18198	
X:\30032562\2010\30032562-GA-MASTER				RPEQ No. / DATE		A LAW 14276	
Full Size 1:2000 ; Half Reduction 1:4000 SCALE (m)				DESIGNER		SMC	
ALL LEVELS ARE TO AUSTRALIAN HEIGHT DATUM (AHD)				CLIENT		MURWEH SHIRE COUNCIL	
PROJECT TITLE CHARLEVILLE FLOOD LEVEE REMEDATION WORKS GENERAL ARRANGEMENT SHEET 4 OF 7				SCALE		NTS	
PROJECT / DRAWING No. 30032562-10-GAI-104				PHASE		PRELIM. DESIGN	
REVISION B				PROJECT / DRAWING No.		30032562-10-GAI-104	

150 mm ON ORIGINAL

A1

0 10 20 30 40 50 60 70 80 90 100 110 120 130 140 150

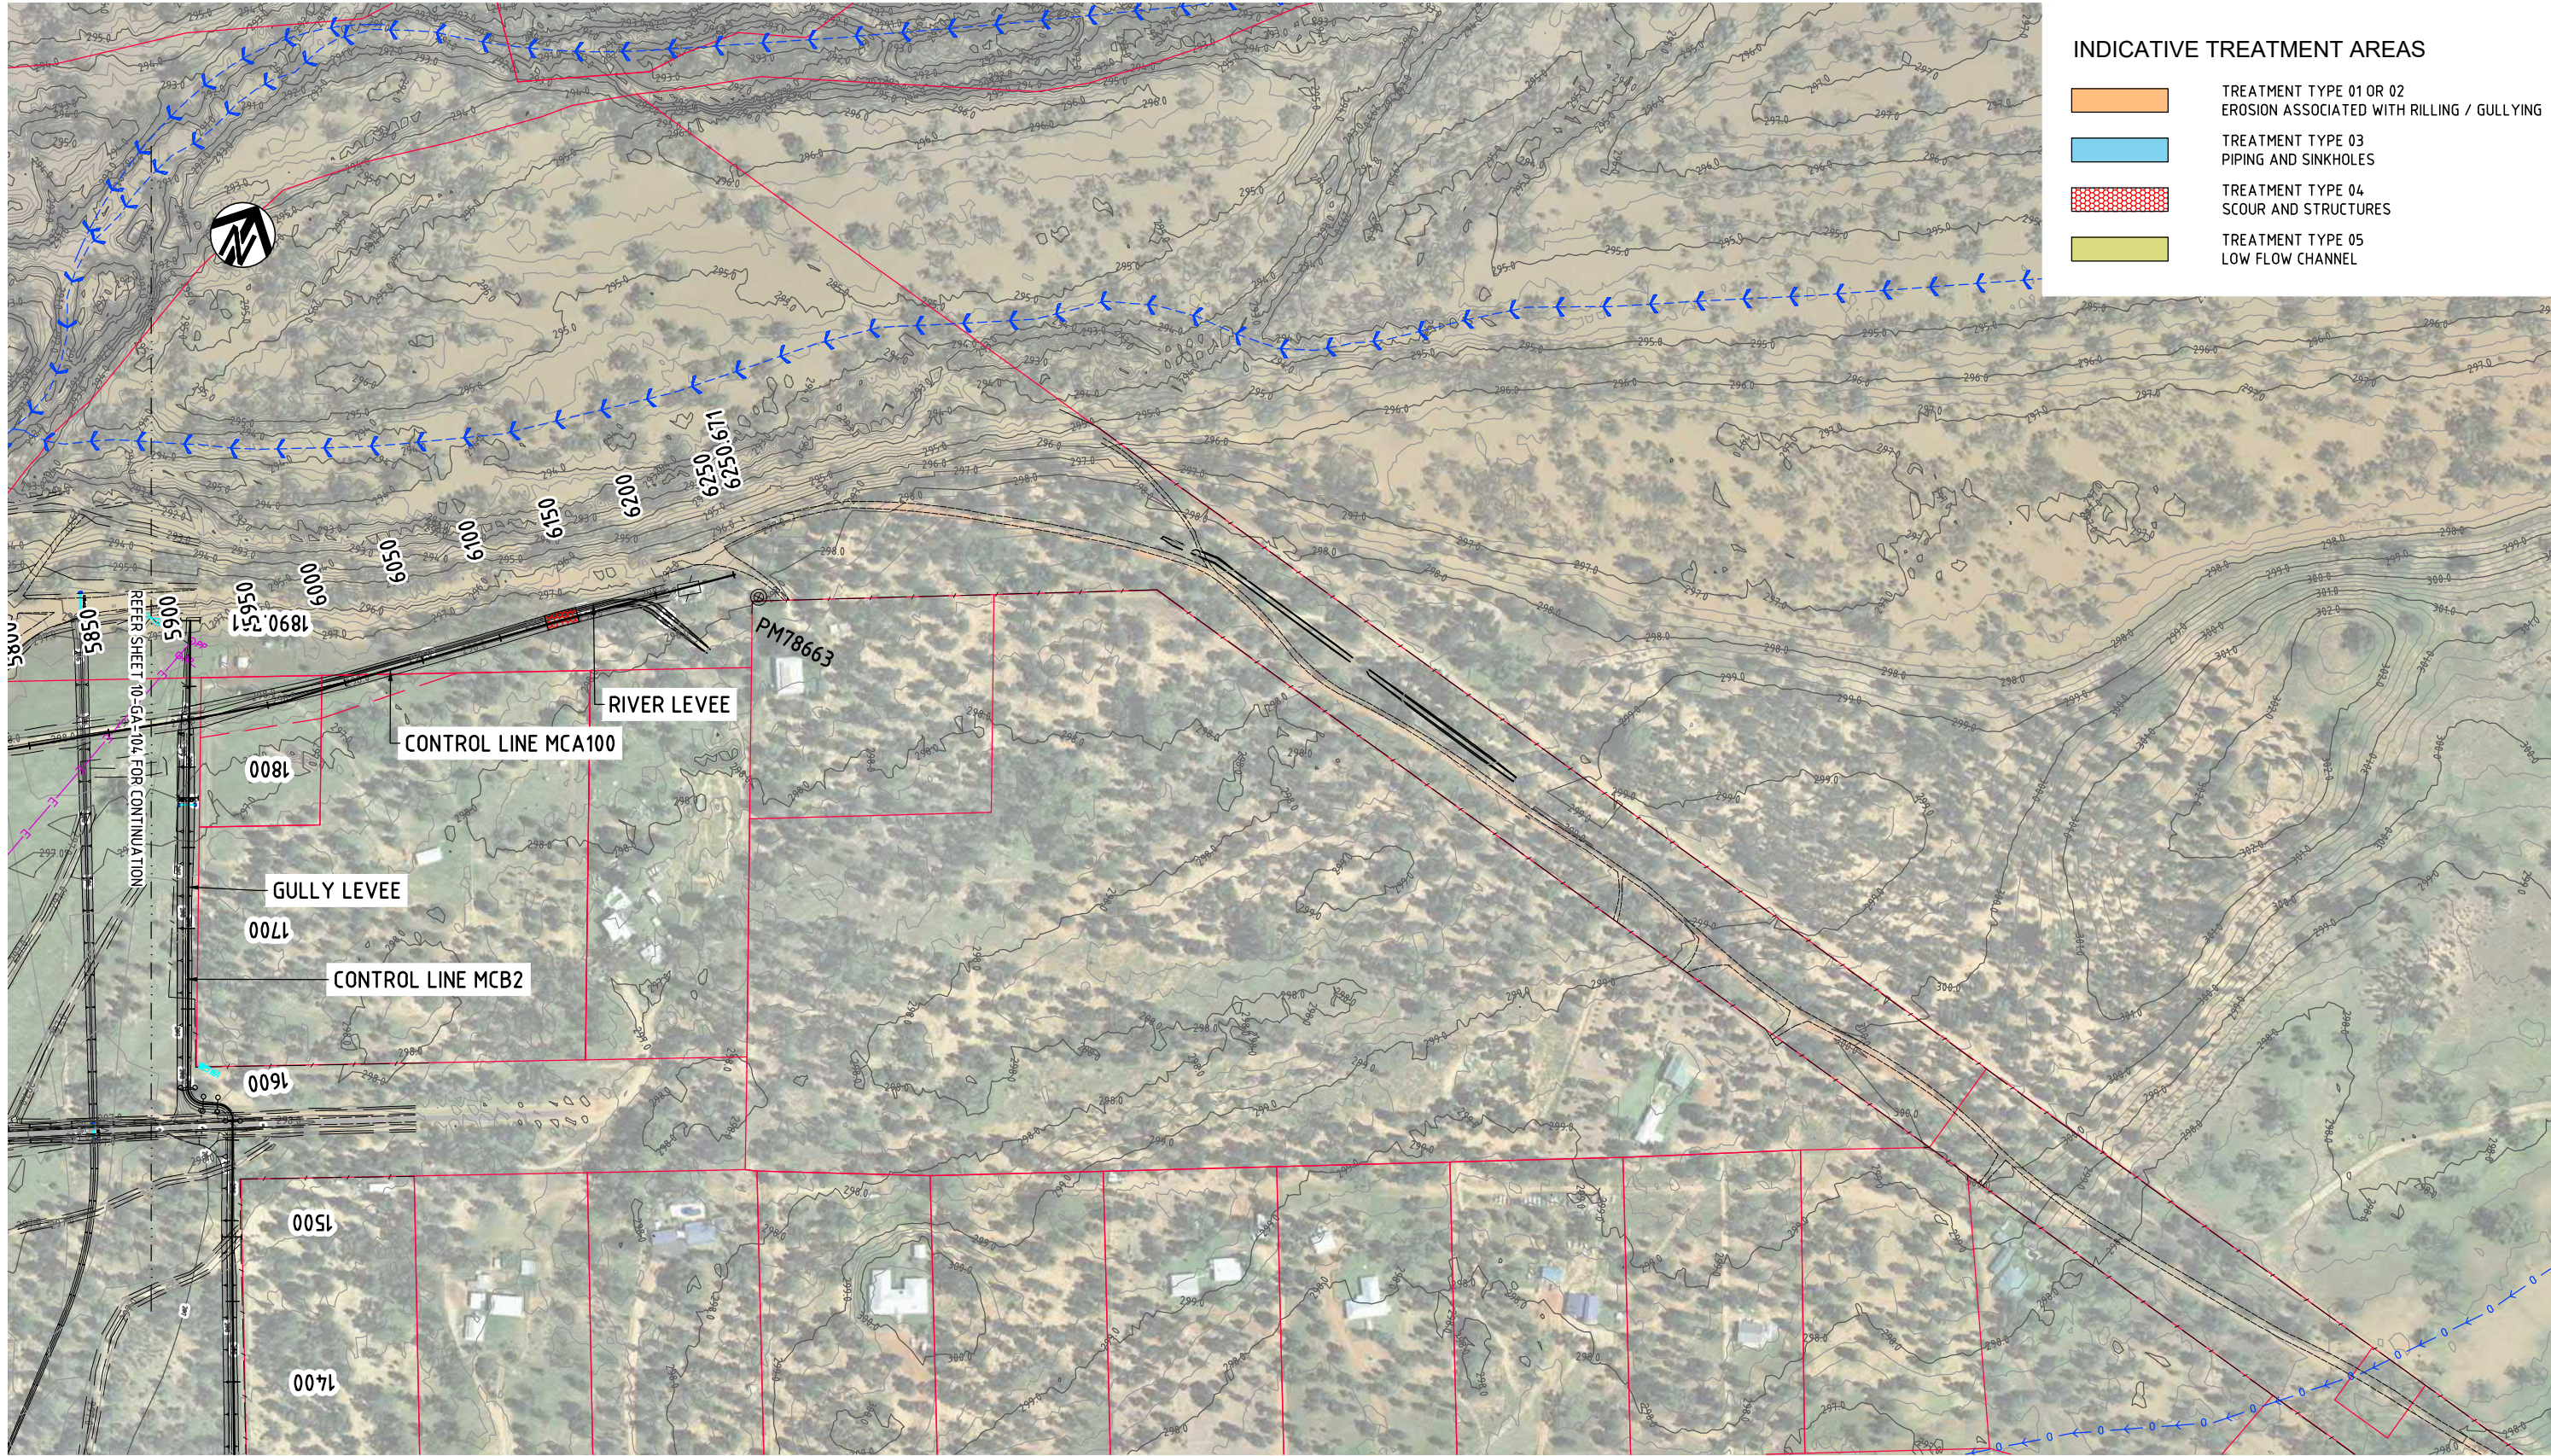

INDICATIVE TREATMENT AREAS

TREATMENT TYPE 01 OR 02
EROSION ASSOCIATED WITH RILLING / GULLYING

TREATMENT TYPE 03
PIPING AND SINKHOLES

TREATMENT TYPE 04
SCOUR AND STRUCTURES

TREATMENT TYPE 05
LOW FLOW CHANNEL

NOTES

1. FOR TREATMENT TYPES AND CONSTRUCTION SEQUENCING REFER DRAWING 30032562-10-TC-101 TO 103.


FOR CONSTRUCTION

DRAWING FILE LOCATION / NAME \\filer.nasuni.local\smecanz\CADD\Projects\300325\30032562\CADD\CAD\ACAD DWG\10 CIVIL\30032562-GA-105.dwg				PLOT DATE 23 Apr 2021		TIME 11:13:15	
EXTERNAL REFERENCE FILES				WVR No.		APPROVAL	
X:\30032562-10-01-SHEET-10-GA-105.dwg				REV		DATE	
X:\30032562-10-01-SHEET-10-GA-105.dwg				A		5/3/2021	
X:\30032562-10-01-SHEET-10-GA-105.dwg				6		21/4/2021	
X:\30032562-10-01-SHEET-10-GA-105.dwg				AMENDMENT / REVISION DESCRIPTION		FOR CONSTRUCTION	
X:\30032562-10-01-SHEET-10-GA-105.dwg				DRAFTER		NAME	
X:\30032562-10-01-SHEET-10-GA-105.dwg				DRAFTING CHECK		D. LAMBERT	
X:\30032562-10-01-SHEET-10-GA-105.dwg				DESIGNER		E. O'BRIEN	
X:\30032562-10-01-SHEET-10-GA-105.dwg				DESIGN CHECK		W. PREMADASA	
X:\30032562-10-01-SHEET-10-GA-105.dwg				RPEQ NAME		A. LAW	
X:\30032562-10-01-SHEET-10-GA-105.dwg				RPEQ No. / DATE		E. O'BRIEN 18198	
X:\30032562-10-01-SHEET-10-GA-105.dwg						A LAW 14276	
ALL LEVELS ARE TO AUSTRALIAN HEIGHT DATUM (AHD)				SCALES AT A1 SIZE DRAWING		DESIGNER	
				0 20 40 80 120		SMEC	
				Full Size 1:2000 ; Half Reduction 1:4000		Member of the Surbana Jurong Group	
				SCALE (m)		© ABN 47 065 475 149	
						LEVEL 6 480 ST PAULS TERRACE	
						FORTITUDE VALLEY QLD, 4006	
						PH 07 3029 6600 FAX 07 3029 6650	
						SMEC PROJECT No 30031876	
						CLIENT	
						MURWEH SHIRE COUNCIL	
						PROJECT TITLE	
						CHARLEVILLE FLOOD LEVEE REMEDATION WORKS	
						GENERAL ARRANGEMENT SHEET 5 OF 7	
						PBPL DRAWING No.	
						SCALE	
						NTS	
						PHASE	
						PRELIM. DESIGN	
						PROJECT / DRAWING No.	
						30032562-10-GAI-105	
						REVISION	
						B	

150 mm ON ORIGINAL


A1

0 10 20 30 40 50 60 70 80 90 100 110 120 130 140 150

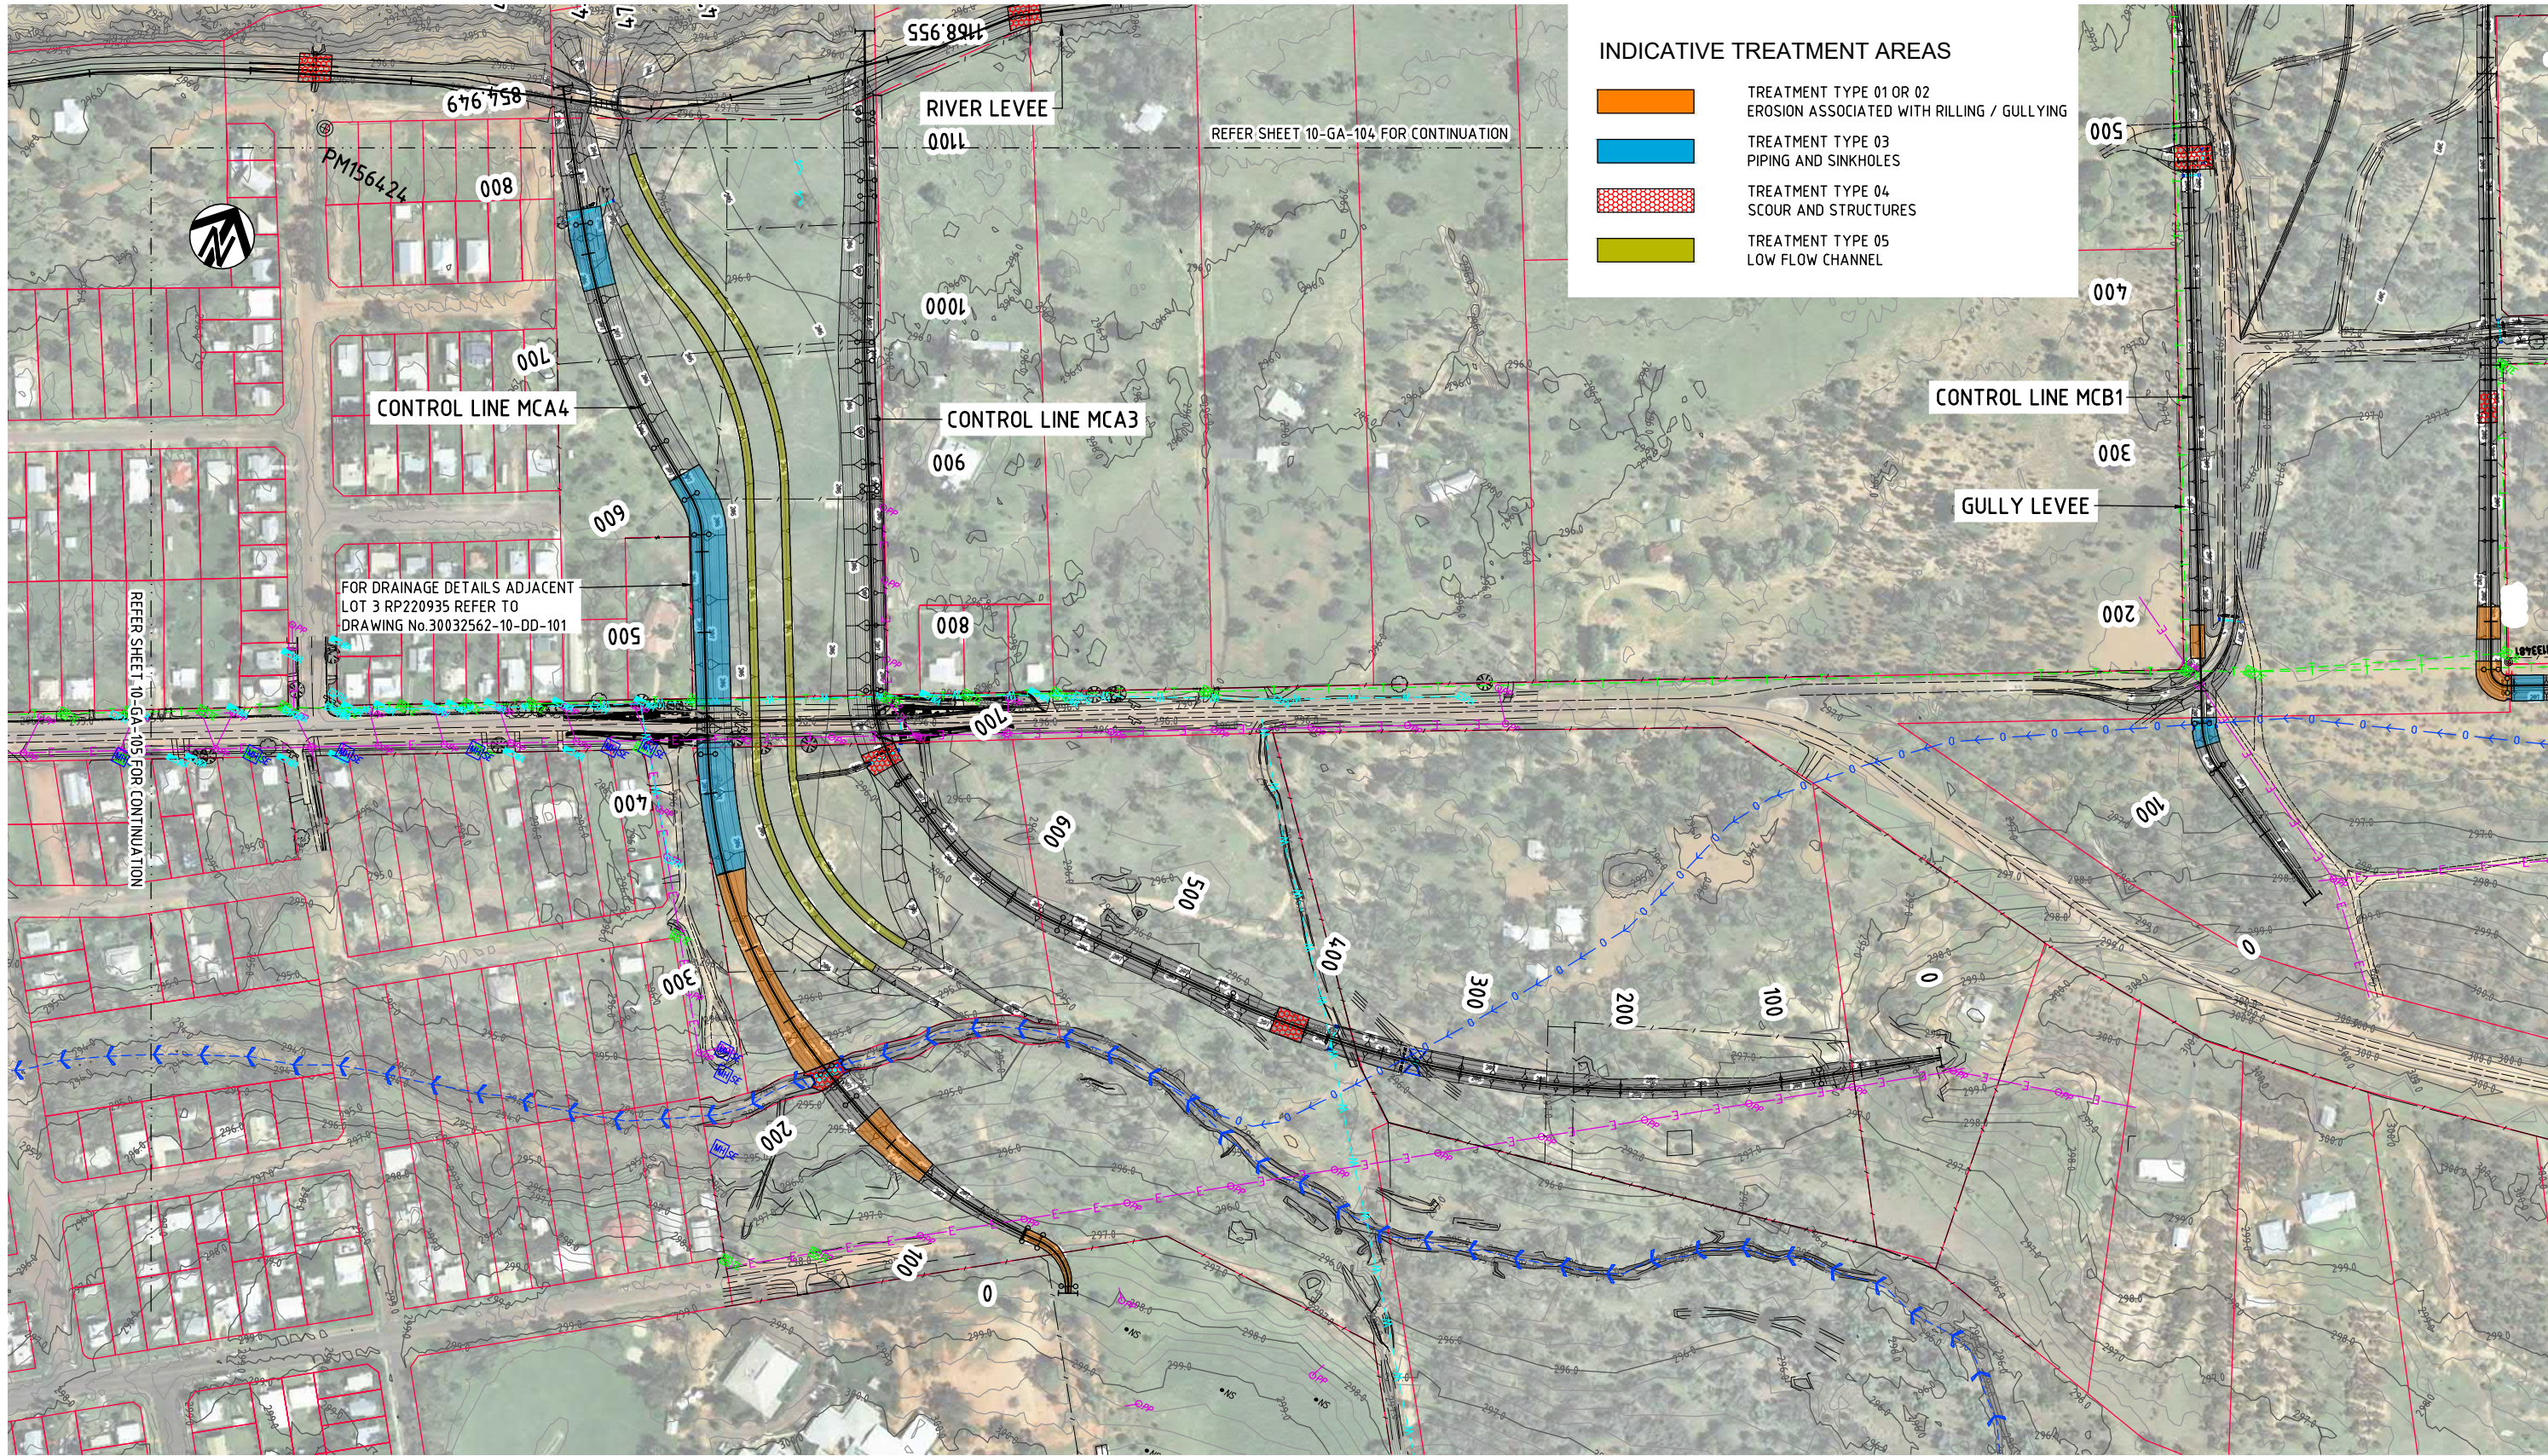

INDICATIVE TREATMENT AREAS

- TREATMENT TYPE 01 OR 02
EROSION ASSOCIATED WITH RILLING / GULLYING
- TREATMENT TYPE 03
PIPING AND SINKHOLES
- TREATMENT TYPE 04
SCOUR AND STRUCTURES
- TREATMENT TYPE 05
LOW FLOW CHANNEL

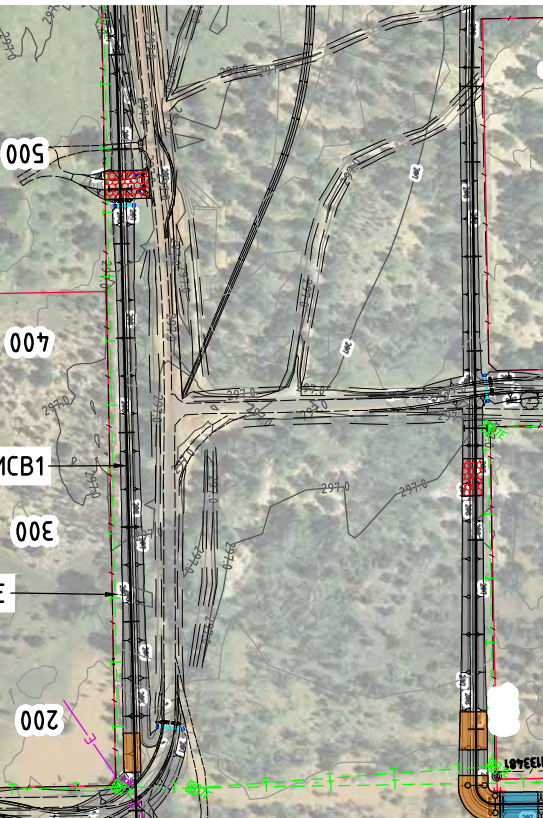

NOTES

- FOR TREATMENT TYPES AND CONSTRUCTION SEQUENCING REFER DRAWING 30032562-10-TC-101 TO 103.


FOR CONSTRUCTION

DRAWING FILE LOCATION / NAME \\filer.nasuni.local\smecanz\CADD\Projects\300325\30032562\CADD\CAD\ACAD DWG\10 CIVIL\30032562-GA-106.dwg				PLOT DATE 23 Apr 2021		TIME 11:16:46	
EXTERNAL REFERENCE FILES				WVR No.		APPROVAL	
REV				DATE		AMENDMENT / REVISION DESCRIPTION	
A				5/3/2021		PRELIMINARY DESIGN FOR CONSTRUCTION	
B				21/4/2021			
X:\30032562-10-GA-MASTER				X:\30032562-10-GA-MASTER		X:\30032562-10-GA-MASTER	
X:\30032562-10-GA-MASTER				X:\30032562-10-GA-MASTER		X:\30032562-10-GA-MASTER	
0 10 20 30 40 50 60 70 80 90 100 110 120 130 140 150

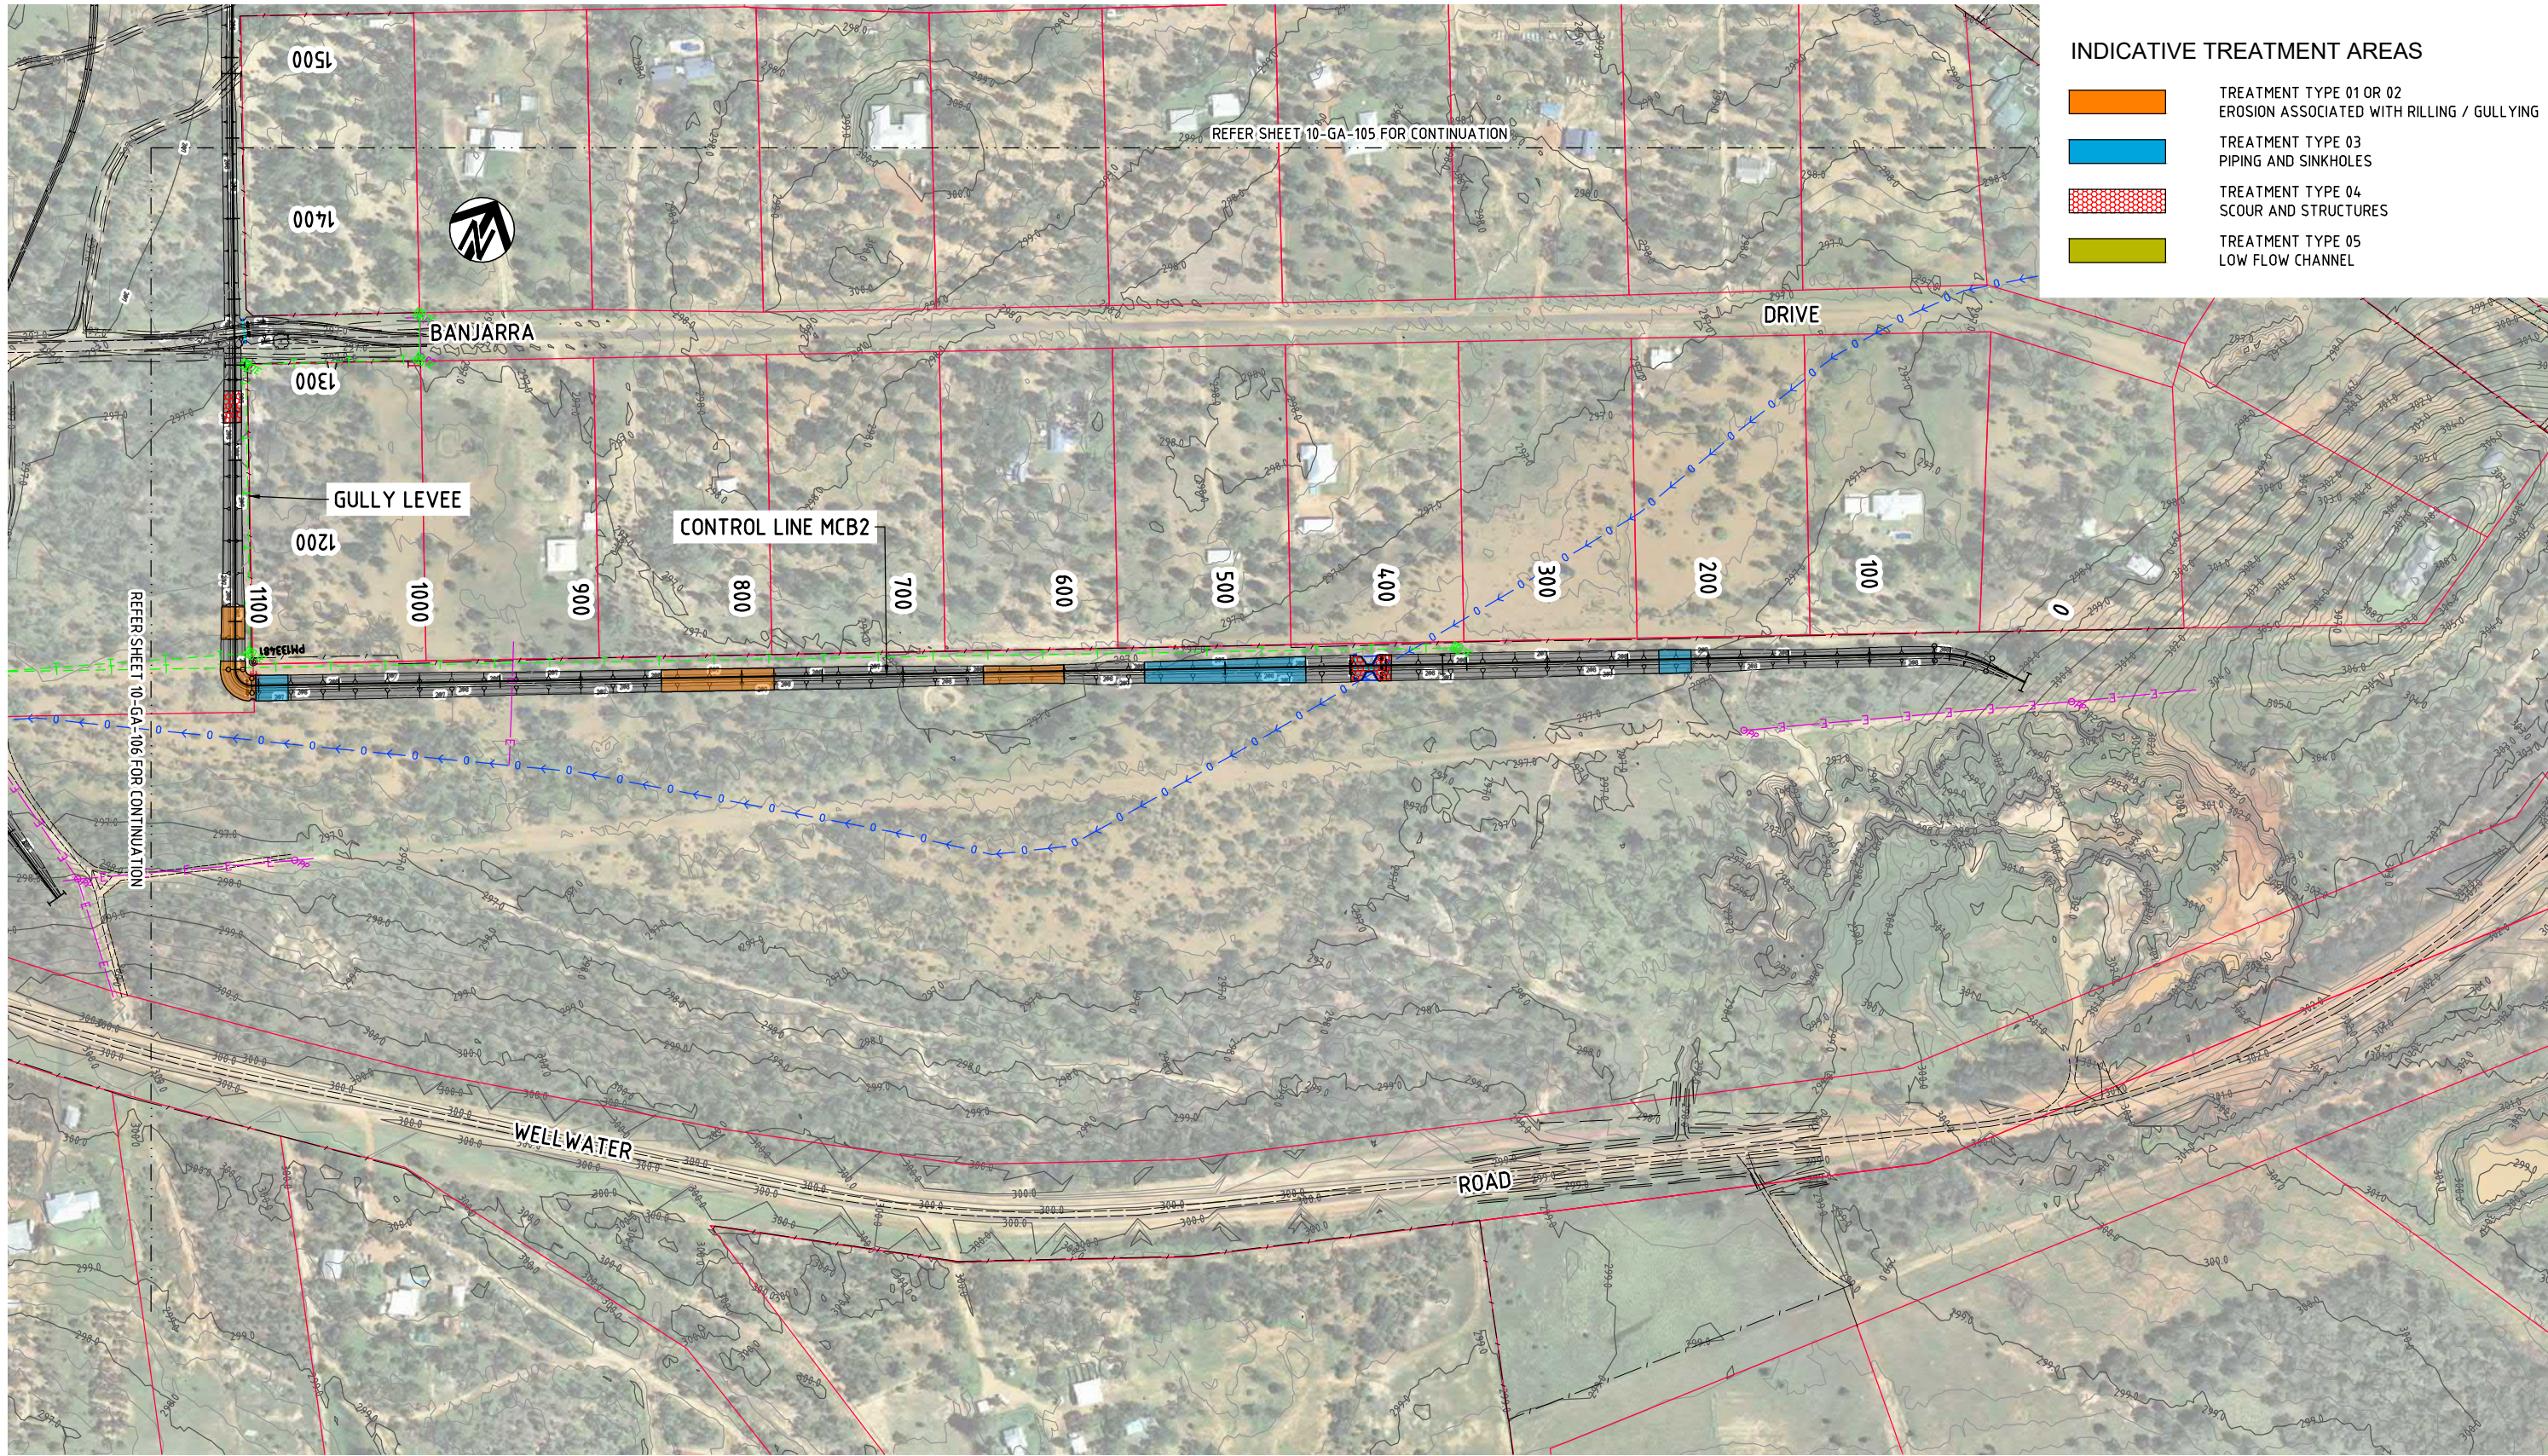

INDICATIVE TREATMENT AREAS

- TREATMENT TYPE 01 OR 02
EROSION ASSOCIATED WITH RILLING / GULLYING
- TREATMENT TYPE 03
PIPING AND SINKHOLES
- TREATMENT TYPE 04
SCOUR AND STRUCTURES
- TREATMENT TYPE 05
LOW FLOW CHANNEL

NOTES

- FOR TREATMENT TYPES AND CONSTRUCTION SEQUENCING REFER DRAWING 30032562-10-TC-101 TO 103.

FOR CONSTRUCTION

DRAWING FILE LOCATION / NAME \\filer.nasuni.local\smecanz\CADD\Projects\300325\30032562\CADD\CAD\ACAD DWG\10 CIVIL\30032562-GA-107.dwg				PLOT DATE 23 Apr 2021		TIME 11:20:20	
EXTERNAL REFERENCE FILES				WVR No.		APPROVAL	
REV				DATE		AMENDMENT / REVISION DESCRIPTION	
A				5/3/2021		PRELIMINARY DESIGN	
B				21/4/2021		FOR CONSTRUCTION	
RPEQ NAME RPEQ No. / DATE				E. O'BRIEN 18198 A LAW 14276			
DRAFTER				D. LAMBERT			
DRAFTING CHECK				E. O'BRIEN			
DESIGNER				W. PREMADASA			
DESIGN CHECK				A. LAW			
SCALE NAME				E. O'BRIEN 18198			
RPEQ No. / DATE				A LAW 14276			
DESIGNER				SMC PROJECT No 30031876			
DESIGNER				SMC PROJECT No 30031876			
DESIGNER							

1. ACTUAL BATTER SLOPES COULD VARY FROM IFC DRAWINGS.

CS1 REMOVE RILLS ASSOCIATED WITH EROSION WITH EXCAVATOR OR GRADER.

CS2 SCARIFY THE SURFACE OF THE BUND AND RECOMPACT AND PROOF ROLL.

CS3 PLACE TYPE B EARTH FILL AND COMPACT IN 300mm (MAX) LAYERS TO MINIMUM 98% MDD AND $\pm 2\%$ OMC TO THE 'AS BUILT' EARTHWORKS PROFILE.

CS4 REESTABLISH THE PROTECTIVE COVER USING TOPSOIL, SEED AND HYDROMULCH.

CS5 CONSTRUCT THE LEVEE TRACK (150mm THICK) AS REQUIRED IN TRAFFICABLE AREAS ACCORDING TO MRTS05 TYPE 4 MATERIALS.

CS6 WHERE VEHICLE TRAFFIC OR LIVESTOCK TRAFFIC RELATED EROSION OBSERVED, SIMILAR APPROACH SHOULD BE ADHERED TO RECTIFY THE EROSION. FENCING OFF THE TRAFFIC SECTIONS IS RECOMMENDED ACCORDING TO DTMR STANDARD DRAWING 1600 OR 1601.

CS7 WHERE TREES OBSERVED WITHIN THE LEVEE FOOTPRINT PLUS 3.0m EITHER SIDE OF THE TOE, (EXCLUDING LARGER RIVER RED GUMS OR OTHER CHARACTER TREES) REMOVE THE TREES INCLUDING ROOTS. PROPERLY BACKFILL VOID LEFT BY THE TREE STUMP WITH TYPE B EARTH FILL AND COMPACT TO MINIM 98% MCD AND $\pm 2\%$ OMC.

1. ACTUAL BATTER SLOPES COULD VARY FROM IFC DRAWINGS.

CS1 EXCAVATE THE ERODED MATERIAL IN THE GULLY.



CS2 WHERE DEEPER (>0.5m) EROSION GULLYING IS PRESENT, LOOSE MATERIAL SHALL BE EXCAVATED AND TYPE B OR C FILL SHALL BE 'BENCHED IN' AS PER MRTS04 (2020) FIGURE 14.3.3(A).

CS3 PLACE TYPE B EARTH FILL AND COMPACT IN 300mm (MAX) LAYERS TO MINIMUM 98% MDD AND $\pm 2\%$ OMC TO THE 'AS BUILT' EARTHWORKS PROFILE. TYPE D MATERIAL WITH GEOTEXTILE (TEXCEL 400R OR EQUIVALENT) TO BE USED IN LIEU OF TYPE B AROUND STRUCTURES.

CS4 REESTABLISH THE PROTECTIVE COVER USING TOPSOIL, SEED AND HYDROMULCH.

CS5 CONSTRUCT THE LEVEE TRACK (150mm THICK) AS REQUIRED IN TRAFFICABLE AREAS ACCORDING TO MRTS05 TYPE 4 MATERIALS.

CS6 WHERE TREES OBSERVED WITHIN THE LEVEE, REMOVE THE TREES INCLUDING ROOTS. PROPERLY BACKFILL VOID LEFT BY THE TREE STUMP WITH TYPE B EARTH FILL AND COMPACT TO MINIM 98% MCDD AND $\pm 2\%$ OMC.

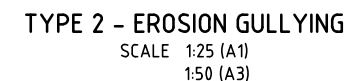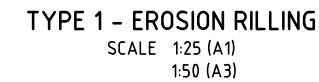

1. FOR LOCATION OF TREATMENT REFER DRAWING NUMBERS 30032562-10-GA-101 TO 107.

 SMEC
Member of the Surbana Jurong Group
© ABN 47 065 475 149
LEVEL 6 480 ST PAULS TERRACE
FORTITUDE VALLEY QLD. 4006
PH 07 3029 6600 FAX 07 3029 6650
SMEC PROJECT No 30031876

CLIENT MURWEH SHIRE COUNCIL						PROJECT TITLE CHARLEVILLE FLOOD MITIGATION BRADLEY'S GULLY DIVERSION GEOTECHNICAL DETAILS TYPICAL CROSS SECTIONS SHEET 1 OF 3			
PBPL DRAWING No.		SCALE 1:25		PHASE PRELIM. DESIGN		PROJECT / DRAWING No. 30032562-10-TC-101			REVISION B

DRAWING FILE LOCATION / NAME \\filer.nasuni.local\smecanz\CADD\Projects\30032562\CADD\CAD\ACAD DWG\10 CIVIL\30032562-TC-101.dwg								PLOT DATE 23 Apr 2021		TIME 11:58:13					
EXTERNAL REFERENCE FILES								REV	DATE	AMENDMENT / REVISION DESCRIPTION		WVR No.	APPROVAL	TITLE	NAME
X_30032562_X_SectPlans X_30032562_Notes X_30032562_SHEEC_a1.MXD								A	5/3/2021	PRELIMINARY DESIGN		-	-	DRAFTER	D. LAMBERT
								B	21/4/2021	FOR CONSTRUCTION				DRAFTING CHECK	E. O'BRIEN
										DESIGNER	W. PREMADASA				
										DESIGN CHECK	A. LAW				
										RPEQ NAME	E. O'BRIEN 18198				
								RPEQ No. / DATE		A. LAW 14276					

TYPE 03 – REMOVE AND REPLACE FOR PIPING AND SINKHOLES
(INCLUDING CULVERT 103)

1. ACTUAL BATTER SLOPES COULD VARY FROM IFC DRAWINGS.
2. BATTER SLOPE IS 1(H) IN 6(V) ON WET SIDE OF CONTROL LINES MCA4 AND MCA3.

TYPICAL CONSTRUCTION SEQUENCING

- CS1 EXCAVATE THE PIPING CHANNELS TO THEIR FULL EXTENT, UNTIL TIGHTLY BOUND SURFACE REACHED.
- CS2 SCARIFY THE SURFACE COMPACT AND PROOF ROLL WHERE NECESSARY.
- CS3 PLACE TYPE B EARTH FILL AND COMPACT IN 300mm (MAX) LAYERS TO MINIMUM 98% MDD AND $\pm 2\%$ OMC TO THE 'AS BUILT' EARTHWORKS PROFILE.
- CS4 WHERE DEEPER ($>0.5\text{m}$) LOOSE MATERIAL SHALL BE EXCAVATED AND TYPE B OR C FILL SHALL BE 'BENCHED IN' AS PER MRTS04 (2020) FIGURE 14.3.3(A)
- CS5 REESTABLISH THE PROTECTIVE COVER USING TOPSOIL. SEED AND HYDROMULCH.
- CS6 CONSTRUCT THE LEVEE TRACK (150mm THICK) AS REQUIRED IN TRAFFICABLE AREAS ACCORDING TO MRTS05 TYPE 4 MATERIALS.

TYPE 04 – SCOUR AT STRUCTURES AND CULVERT OUTLETS
TYPICAL CONSTRUCTION SEQUENCE


- CS1 CLEANOUT THE SCoured AREA AND REMOVE THE ERODED MATERIAL.
- CS2 PLACE GEOTEXTILE (TEXCEL 400R OR EQUIVALENT) AND TYPE D ROCK FILL.

TYPE 05 – BRADLEYS GULLY CHANNEL AREA


1. FOR DETAILS OF SURFACE EROSION PROTECTION REFER TO THE ORIGINAL IFC DRAINAGE DRAWINGS.
2. ACTUAL BATTER SLOPES COULD VARY FROM IFC DRAWINGS.

TYPICAL CONSTRUCTION SEQUENCING

- SC1 IDENTIFY AND REMOVE UNSUITABLE MATERIAL IN ERODED SECTIONS. PEEL OFF THE REINFORCED MATTING IN THESE SECTIONS AND RETAIN FOR REINSTATEMENT.
- SC2 SCARIFY THE SURFACE WHERE REQUIRED.
- SC3 PLACE GEOTEXTILE (NON-WOVEN, GEOFABRICS TEXCEL 400R OR APPROVED EQUIVALENT).
- SC4 PLACE TYPE D MATERIAL.

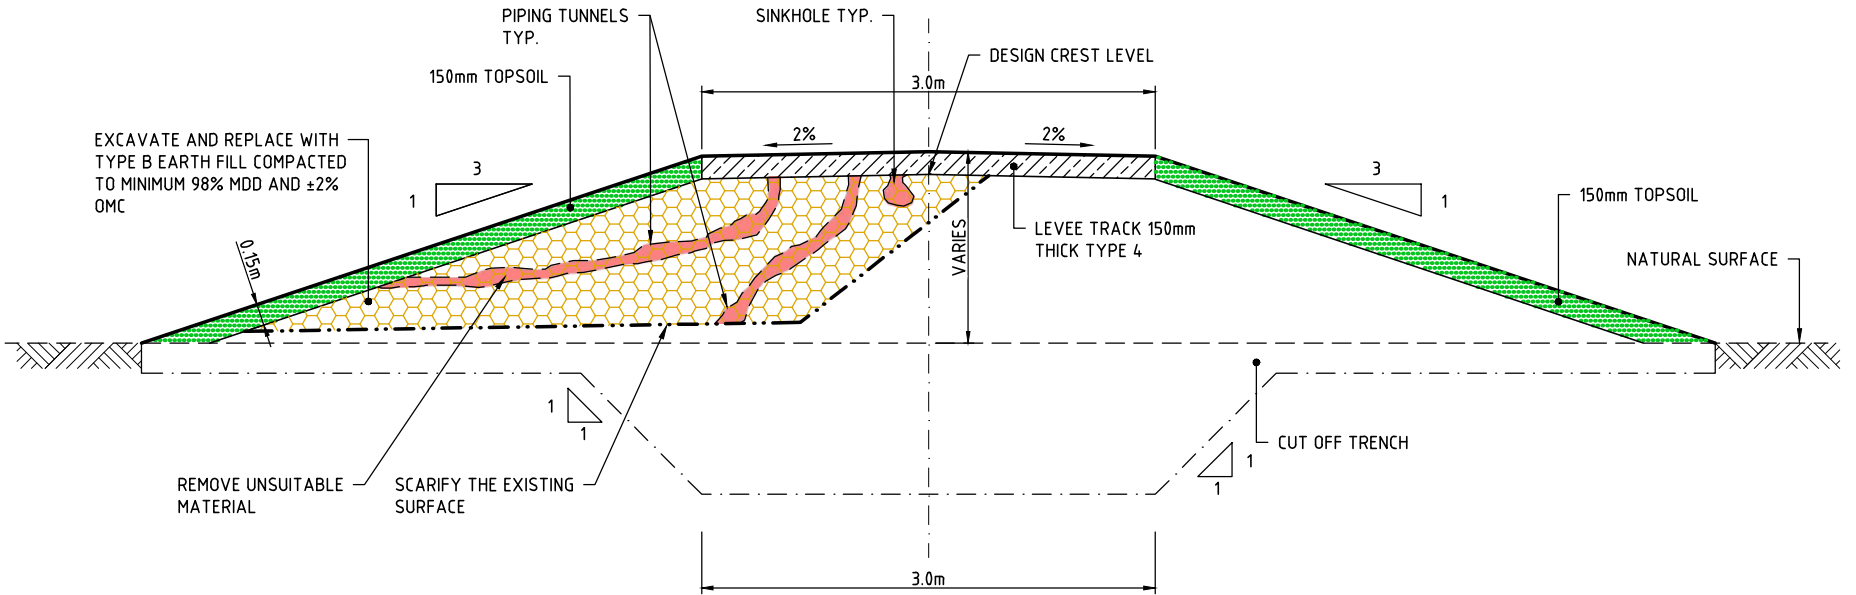

TYPE 3 – PIPING AND SINK HOLES
SCALE 1:25 (A1)
1:50 (A3)

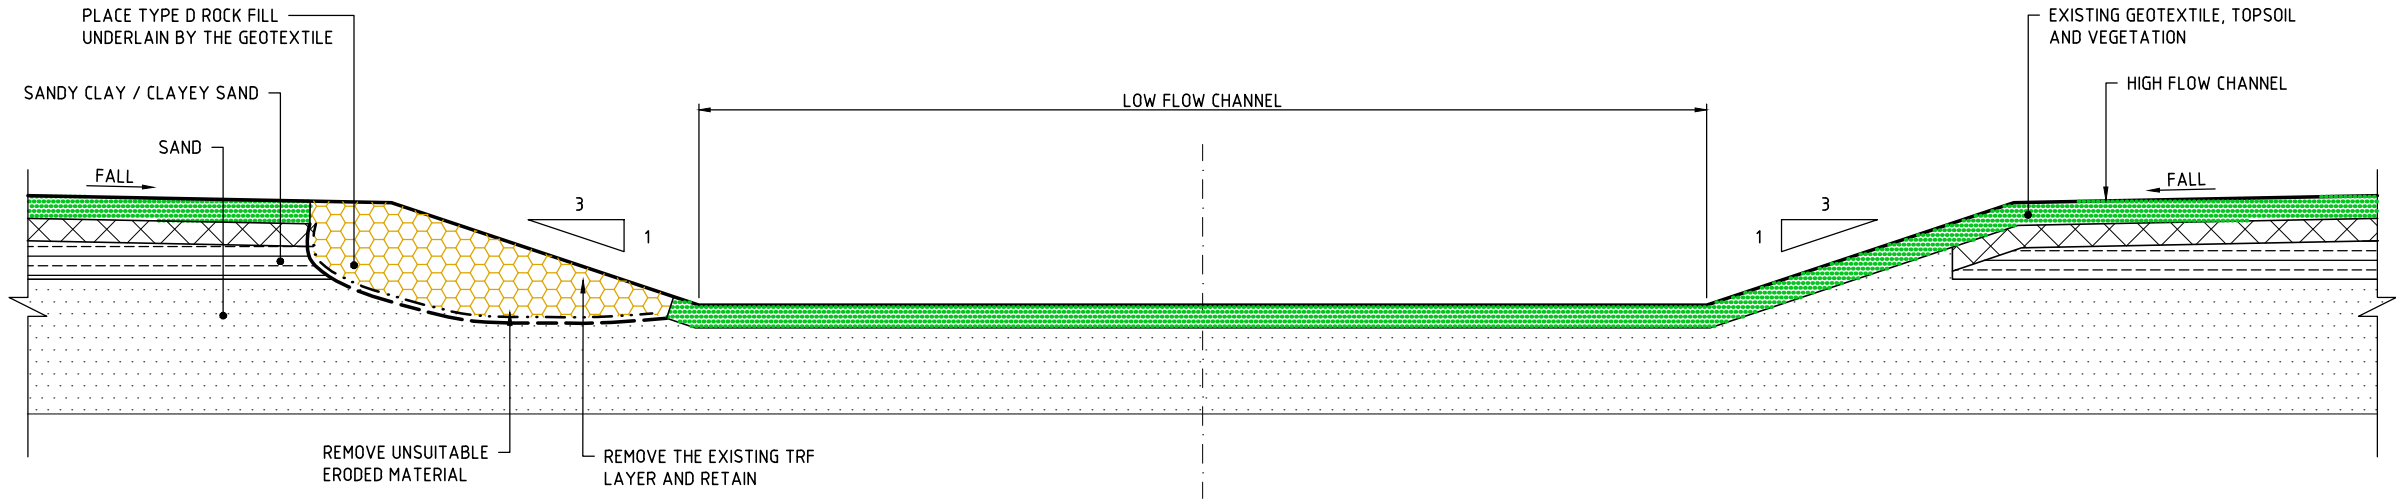

TYPE 5 – REMEDIATION OF LOW FLOW CHANNEL
TYPICAL SECTION
SCALE 1:25 (A1)
1:50 (A3)

- NOTES
1. FOR LOCATION OF TREATMENT REFER DRAWING NUMBERS 30032562-10-GA-101 TO 107.


FOR CONSTRUCTION

DRAWING FILE LOCATION / NAME \\filer.nasuni.local\smecanz\CADD\Projects\300325\30032562\CADD\CAD\ACAD DWG\10 CIVIL\30032562-TC-102.dwg				PLOT DATE 23 Apr 2021		TIME 12:02:14	
EXTERNAL REFERENCE FILES X_30032437_SMEC_A1_Data X_30032562_X_Sections X_30032562_Notes	REV	DATE	AMENDMENT / REVISION DESCRIPTION	WVR No.	APPROVAL	TITLE	NAME
	A	5/3/2021	PRELIMINARY DEIGN	-	-	DRAFTER	D.LAMBERT
	B	21/4/2021	FOR CONSTRUCTION	-	-	DRAFTING CHECK	E. O'BRIEN
						DESIGNER	W. PREMADASA
						DESIGN CHECK	A. LAW
						RPEQ NAME	E. O'BRIEN 18198
						RPEQ No. / DATE	A LAW 14276
SCALES AT A1 SIZE DRAWING 1:25 (A1) 0.25 0 0.50 1.00 1:50 (A3)				DESIGNER  Member of the Surbana Jurong Group © ABN 47 065 475 149 LEVEL 6 480 ST PAULS TERRACE FORTITUDE VALLEY QLD 4006 PH 07 3029 6600 FAX 07 3029 6650 SMEC PROJECT No 30031876			
CLIENT MURWEH SHIRE COUNCIL 				PROJECT TITLE CHARLEVILLE FLOOD MITIGATION BRADLEY'S GULLY DIVERSION GEOTECHNICAL DETAILS TYPICAL CROSS SECTIONS SHEET 2 OF 3			
PBPL DRAWING No.				SCALE 1:25	PHASE PRELIM. DESIGN	PROJECT / DRAWING No. 30032437-GE-1032	REVISION B


150 mm ON ORIGINAL

A1

0 10 20 30 40 50 60 70 80 90 100 110 120 130 140 150

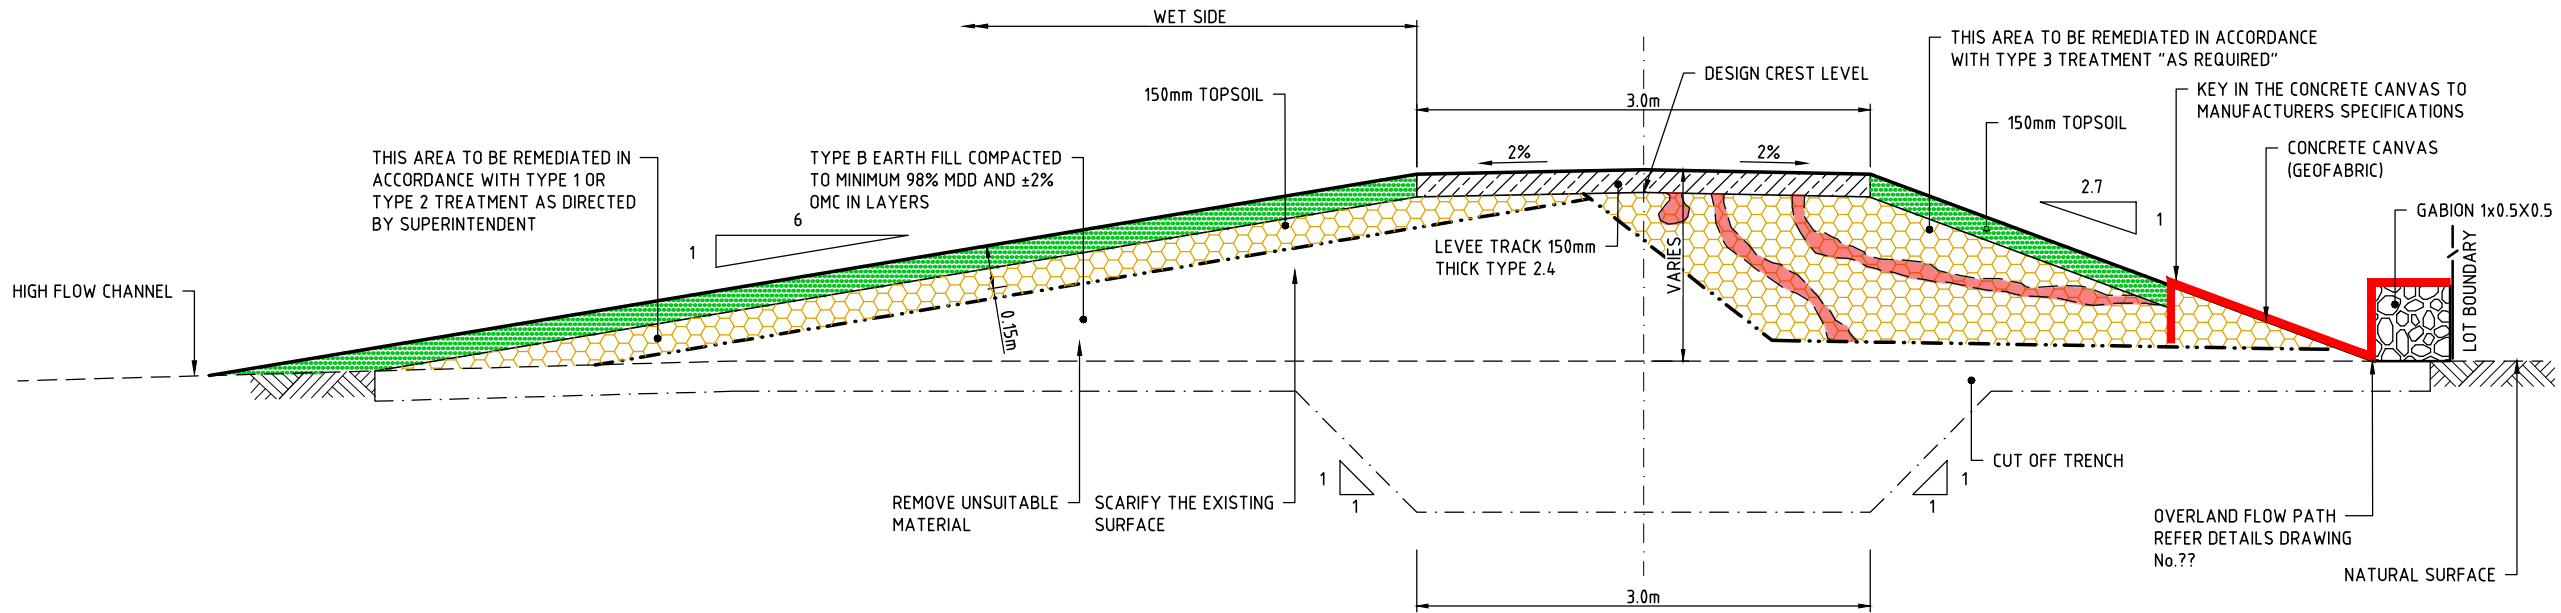

TYPICAL GABION WALL DETAIL
CH450 - CH600 BRADLEYS GULLY
SCALE 1:25 (A1)
1:50 (A3)

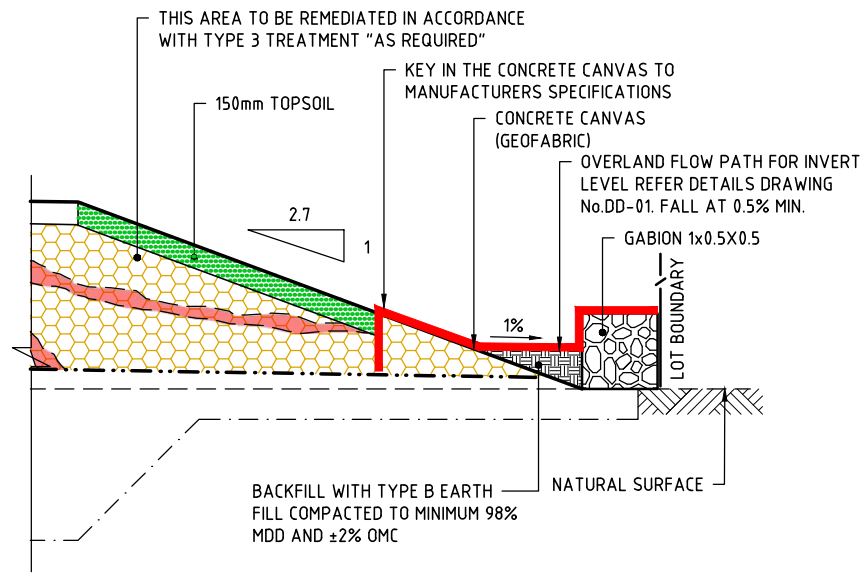

TYPICAL GABION WALL DETAIL ADJACENT
LOT3 RP220935 ALFRED STREET
SCALE 1:25 (A1)
1:50 (A3)

- NOTES
1. FOR LOCATION OF TREATMENT REFER DRAWING NUMBERS 30032562-10-GA-101 TO 107.

FOR CONSTRUCTION

DRAWING FILE LOCATION / NAME \\filer.nasuni.local\smecanz\CADD\Projects\300325\30032562\CADD\CAD\ACAD DWG\10 CIVIL\30032562-TC-103.dwg				PLOT DATE 23 Apr 2021		TIME 12:04:10	
EXTERNAL REFERENCE FILES X_30032437_SMEC_A1_Data X_30032562_X_Sections X_30032562_Notes	REV	DATE	AMENDMENT / REVISION DESCRIPTION	WVR No.	APPROVAL	TITLE	NAME
	A	5/3/2021	PRELIMINARY DEIGN	-	-	DRAFTER	D.LAMBERT
	B	21/4/2021	FOR CONSTRUCTION	-	-	DRAFTING CHECK	E. O'BRIEN
						DESIGNER	W. PREMADASA
						DESIGN CHECK	A. LAW
						RPEQ NAME	E. O'BRIEN 18198
						RPEQ No. / DATE	A LAW 14276
				ALL LEVELS ARE TO AUSTRALIAN HEIGHT DATUM (AHD)			
				SCALES AT A1 SIZE DRAWING 1:25 (A1) 0.25 0 0.50 1.00 1:50 (A3)			
				DESIGNER  Member of the Surbana Jurong Group © ABN 47 065 475 149 LEVEL 6 480 ST PAULS TERRACE FORTITUDE VALLEY QLD 4006 PH 07 3029 6600 FAX 07 3029 6650 SMEC PROJECT No 30031876			
				CLIENT MURWEH SHIRE COUNCIL 			
				PROJECT TITLE CHARLEVILLE FLOOD MITIGATION BRADLEY'S GULLY DIVERSION GEOTECHNICAL DETAILS TYPICAL CROSS SECTIONS SHEET 3 OF 3			
				SCALE 1:25			
				PHASE PRELIM. DESIGN			
				PROJECT / DRAWING No. 30032437-GE-1033			
				REVISION B			