


BOLLON CHARLEVILLE ROAD

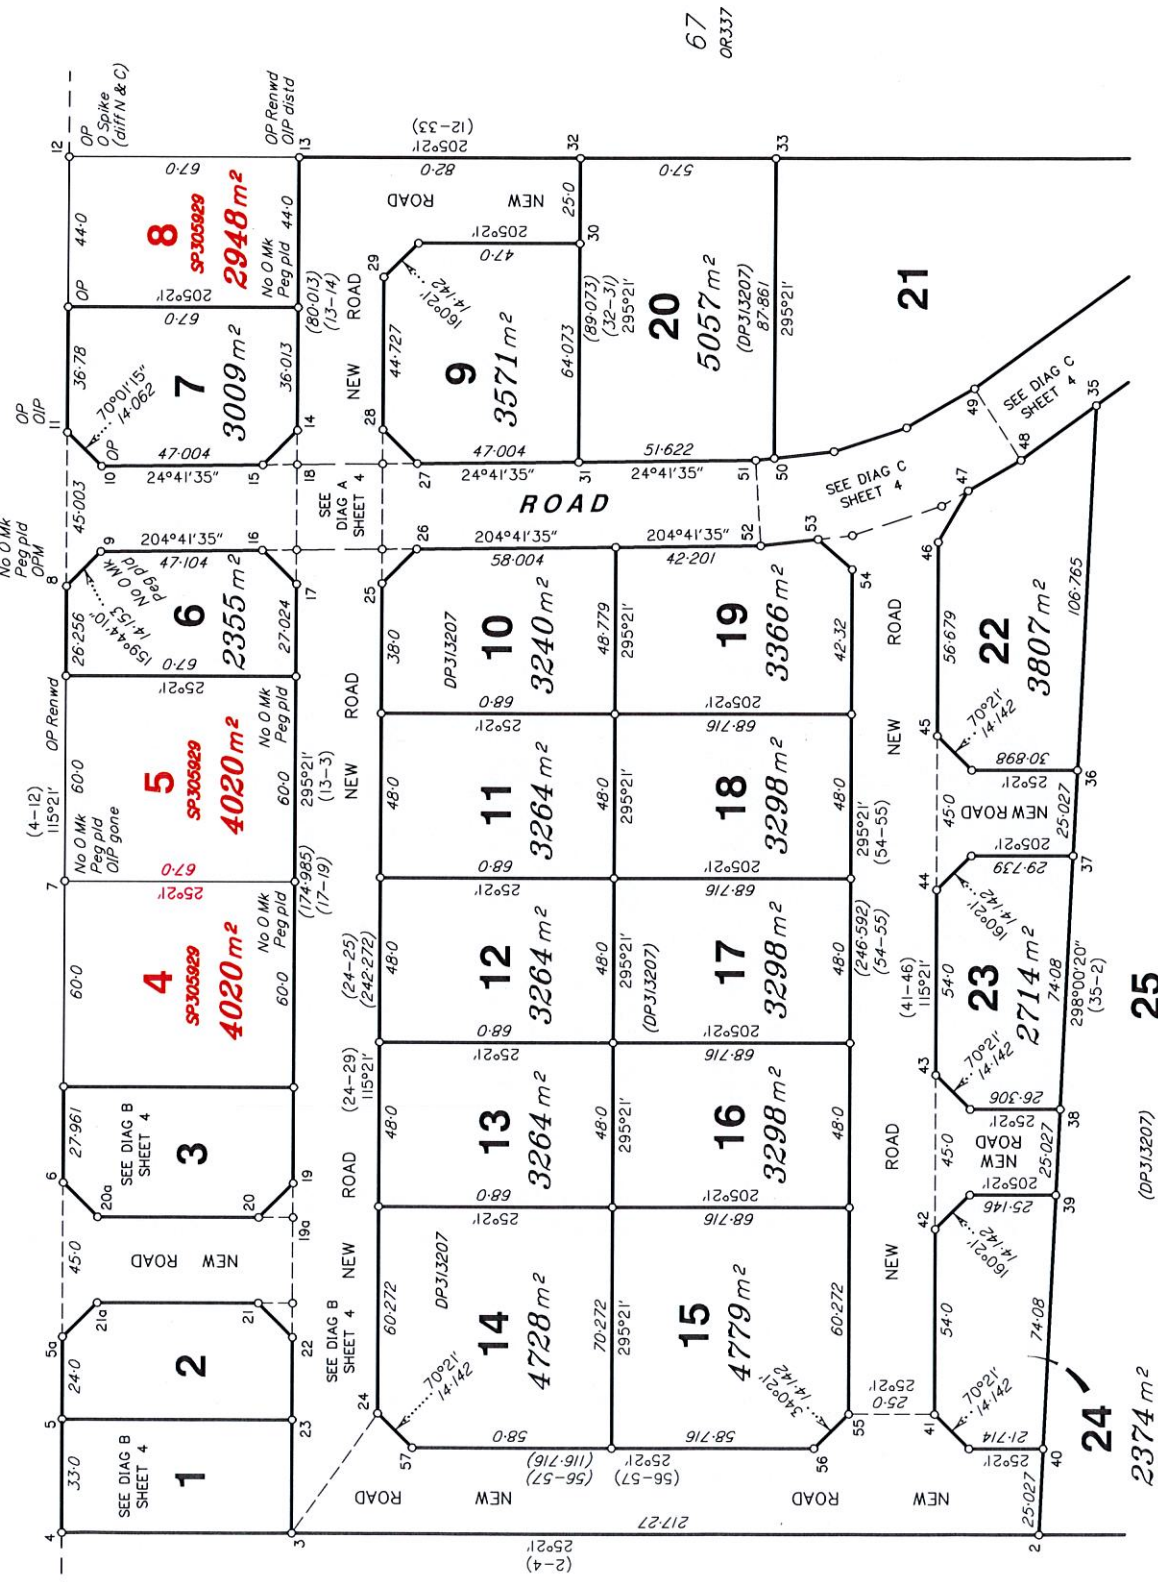

Scale 1:1500 - Lengths are in Metres.



State copyright reserved.
Insert Plan Number
SKETCH SP313291

REINSTATEMENT REPORT

- Plans searched – SP-305928, SP-305929 & DP-313207
- Unless stated otherwise, all marks used for reinstatement were considered to be in original position
- Original marks defining or referred to corners as shown on this plan, and their relative of these corners to each other, were found to be in full agreement with the dimensions of the relevant plans noted above and within the specified accuracy standards. As such, all other reinstated corners were fixed in accord with said plans, relative to the already fixed corners.
- Meridian was established between Stns 1–4.

SPECIAL NOTE

The whole of the site, subject of this plan, was totally cleared of vegetation and was subject to extensive earthworks since the survey of DP313207. As such, near all of the corner marks placed on that plan were destroyed and any reference marks placed by that plan, excluding the O Spike noted at Stn 1 on that plan, were probably also destroyed or disturbed. Any remaining corner marks from DP313207, not relevant to this plan, were removed to avoid possible confusion.

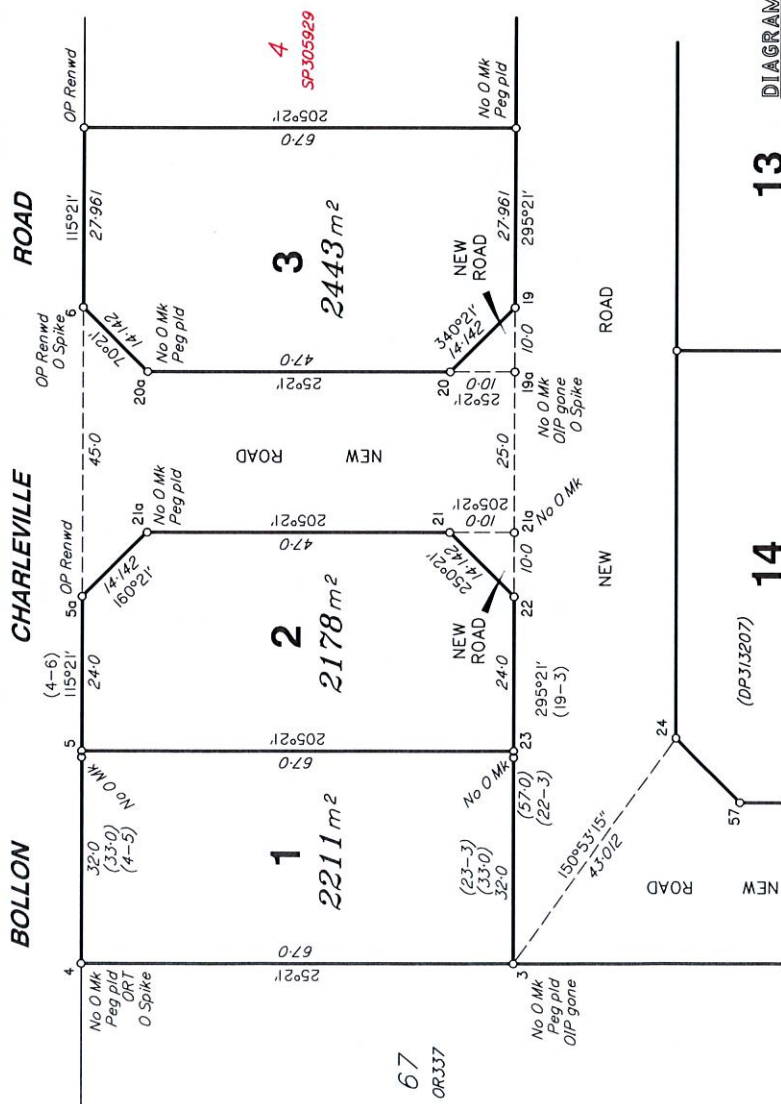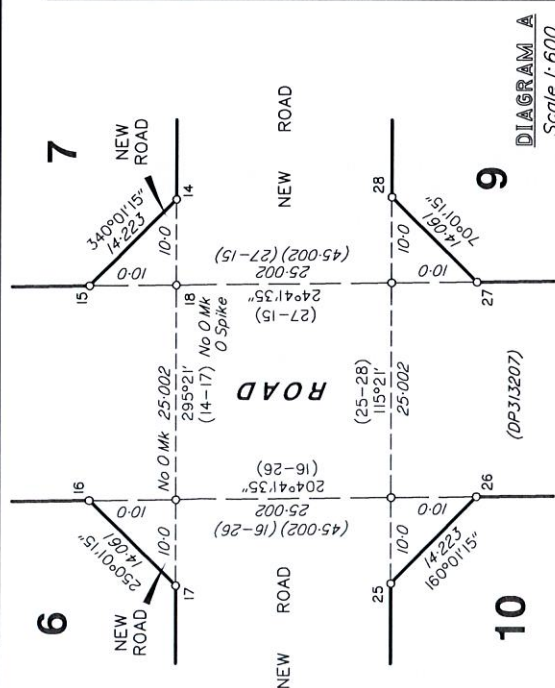

State copyright reserved.

Insert
Plan
Number

SKETCH
SP313291